




V1
ESC 1:25

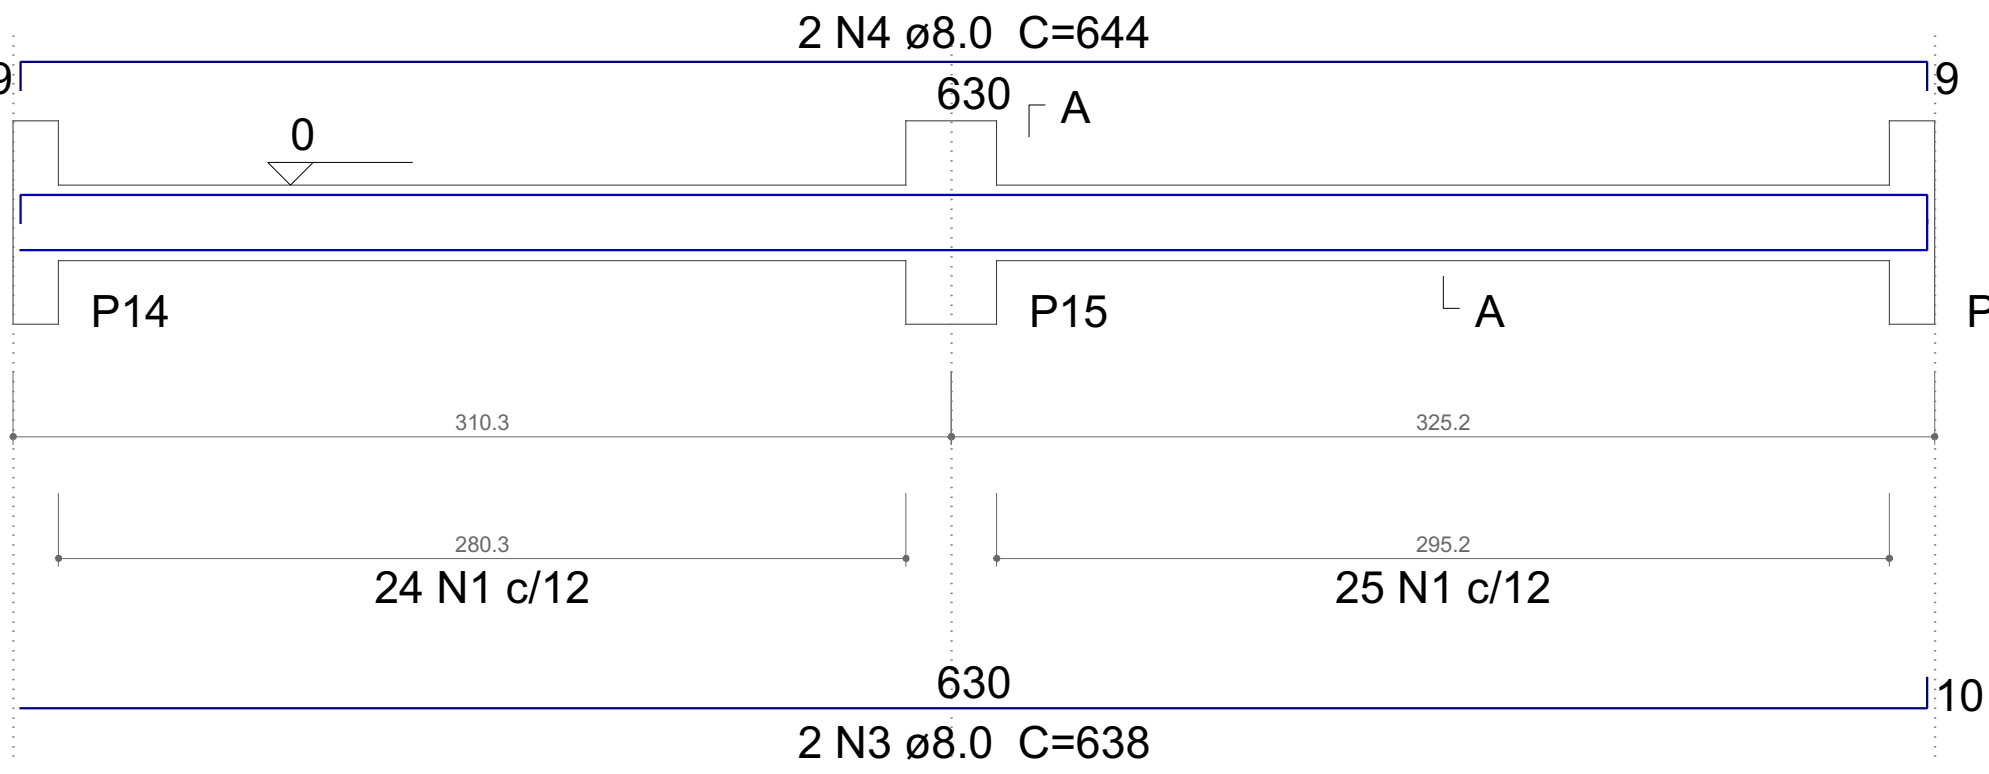


V2
ESC 1:25

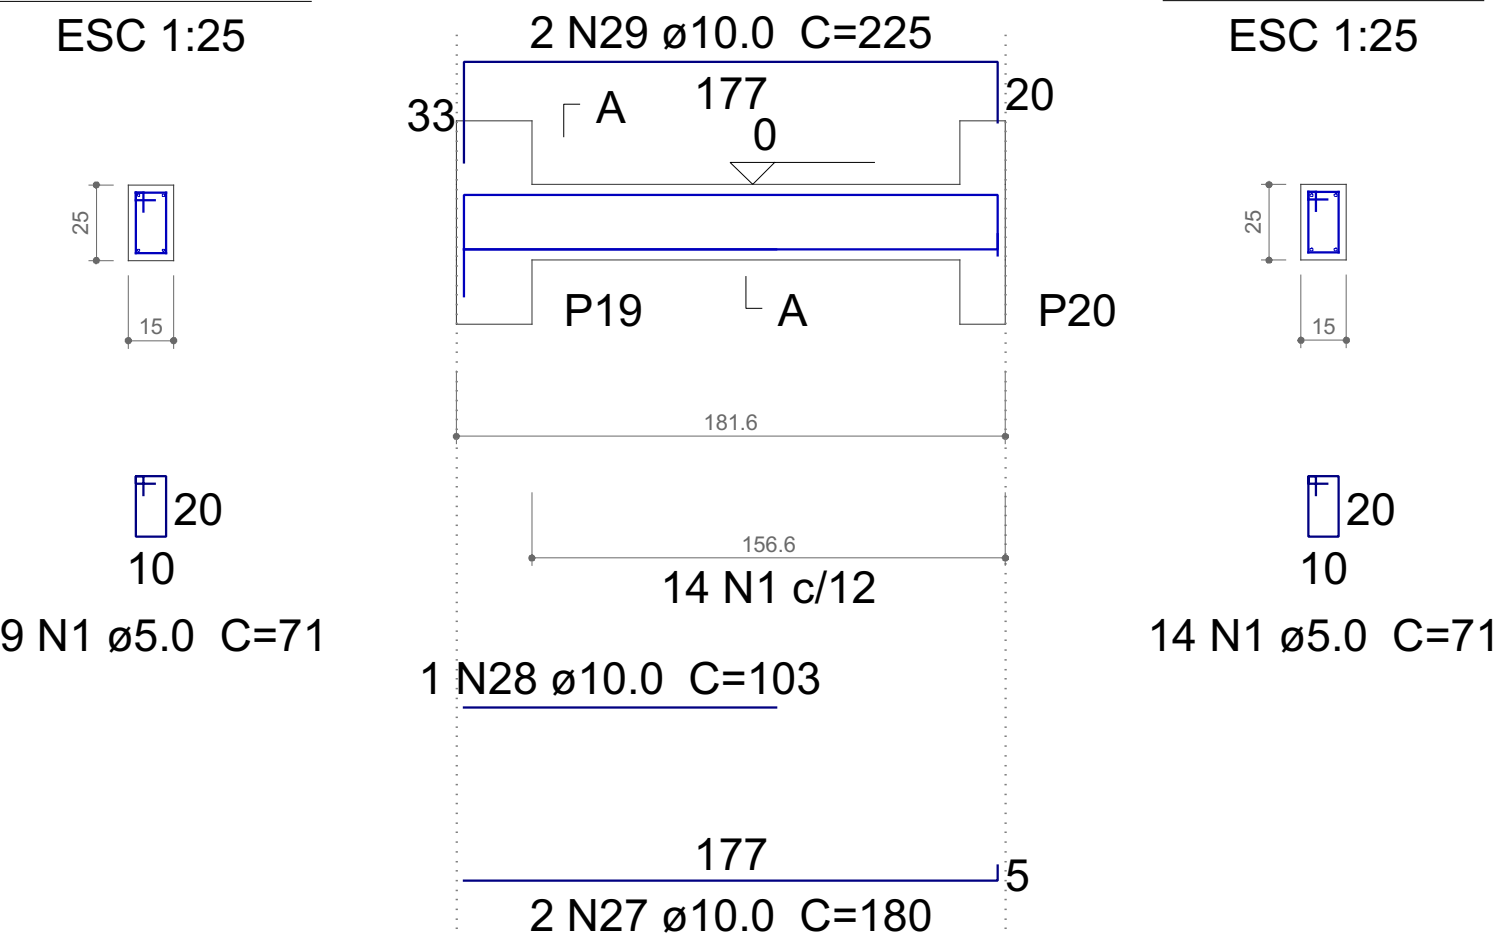


V3
ESC 1:25

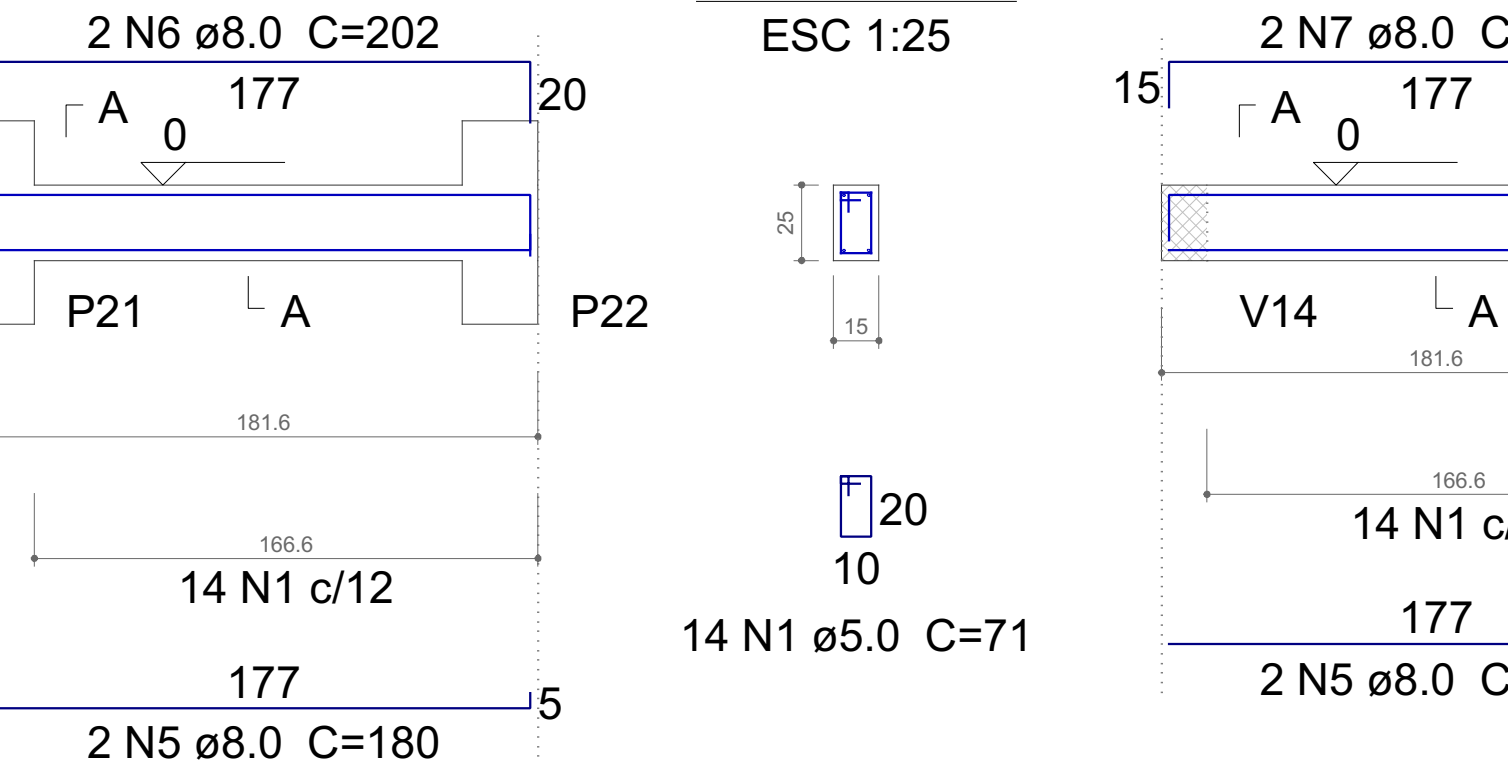

V4
ESC 1:25

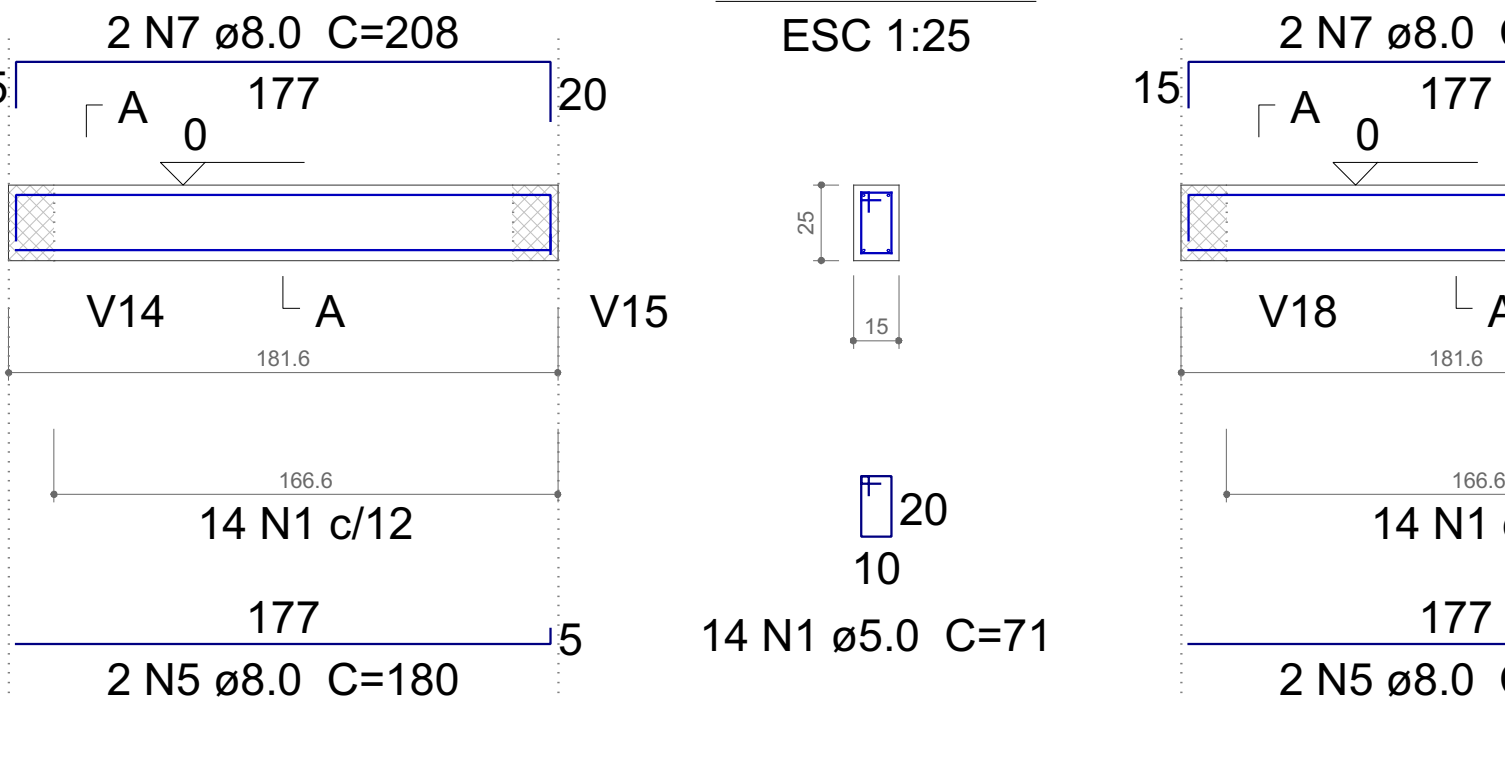

V5
ESC 1:25

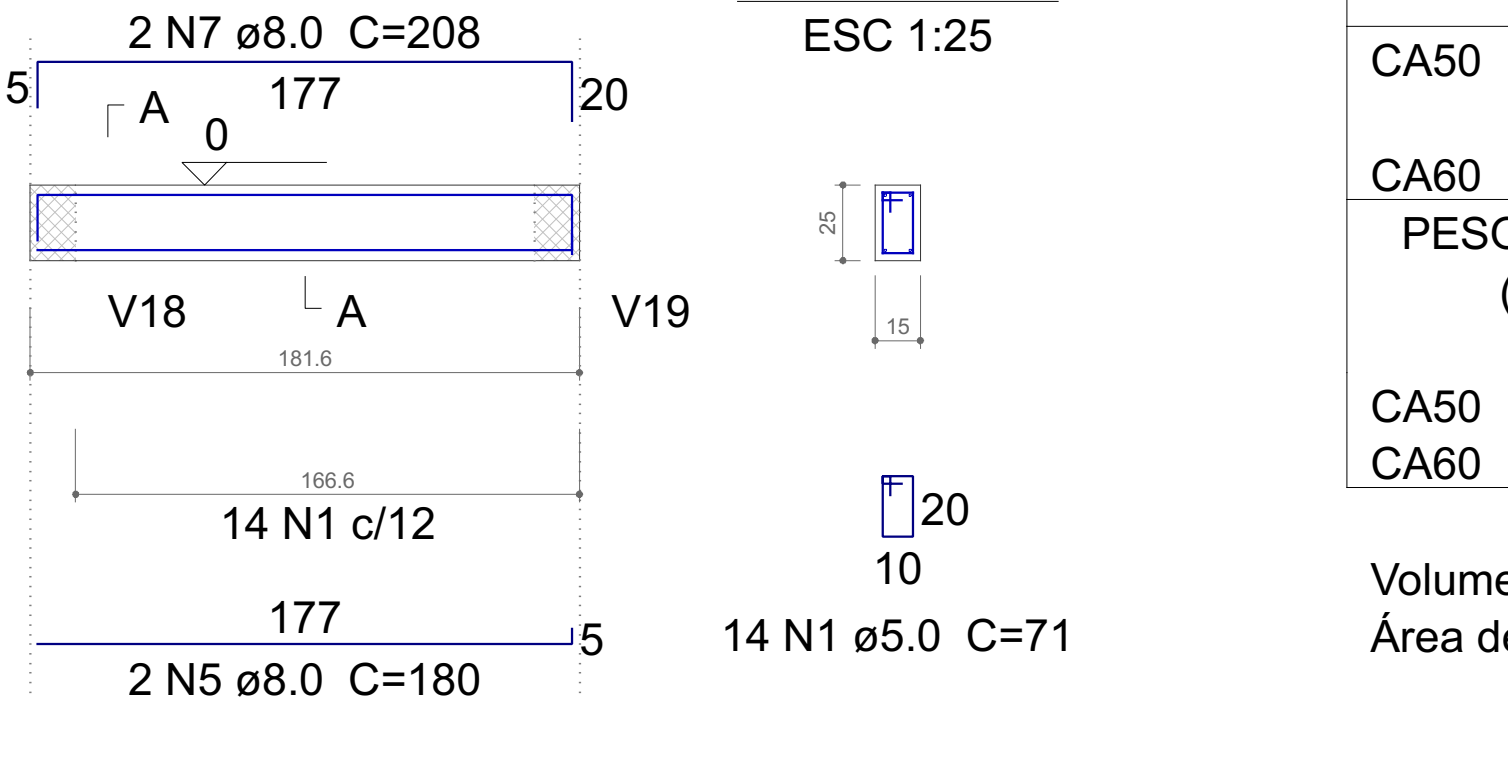


Resumo do aço


AÇO	DIAM (mm)	C.TOTAL (m)	PESO (kg)
CA50	8.0	185.7	73.3
CA60	10.0	130.6	80.5
PESO TOTAL (kg)		392	60.4
CA50	153.8		
CA60	60.4		

Volume de concreto (C-30) = 2.4 m³
Área de forma = 41.57 m²


V6
ESC 1:25

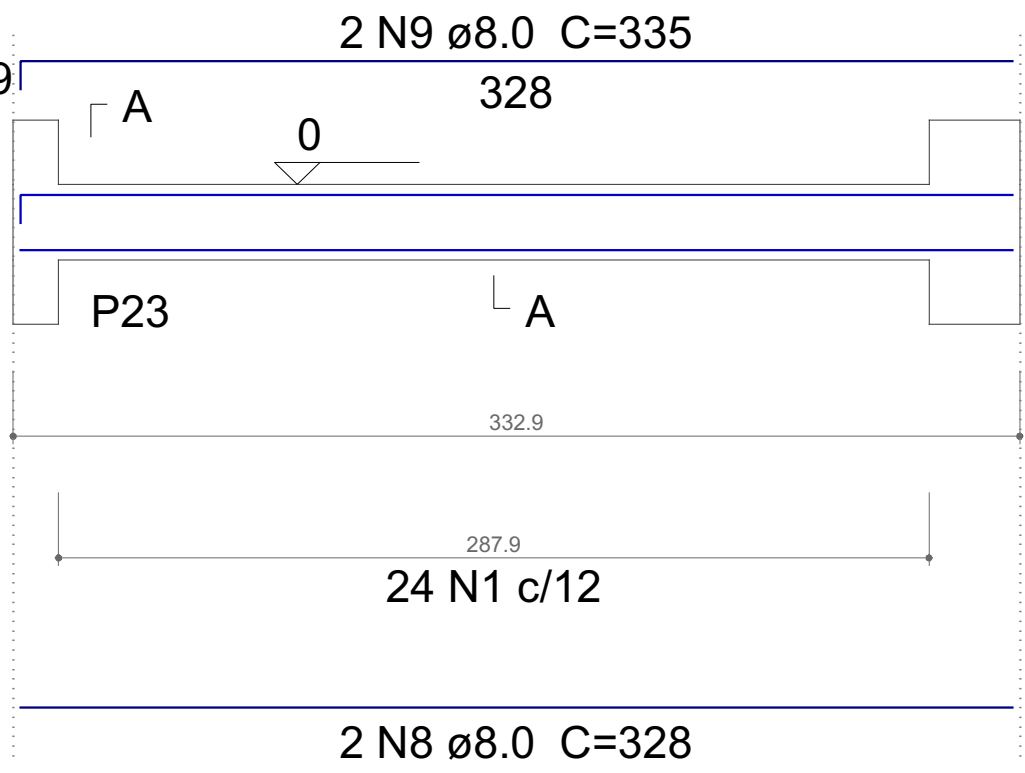


SEÇÃO A-A
ESC 1:25

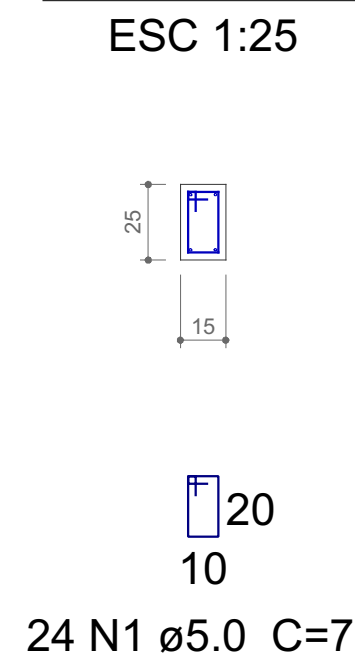


V7
ESC 1:25

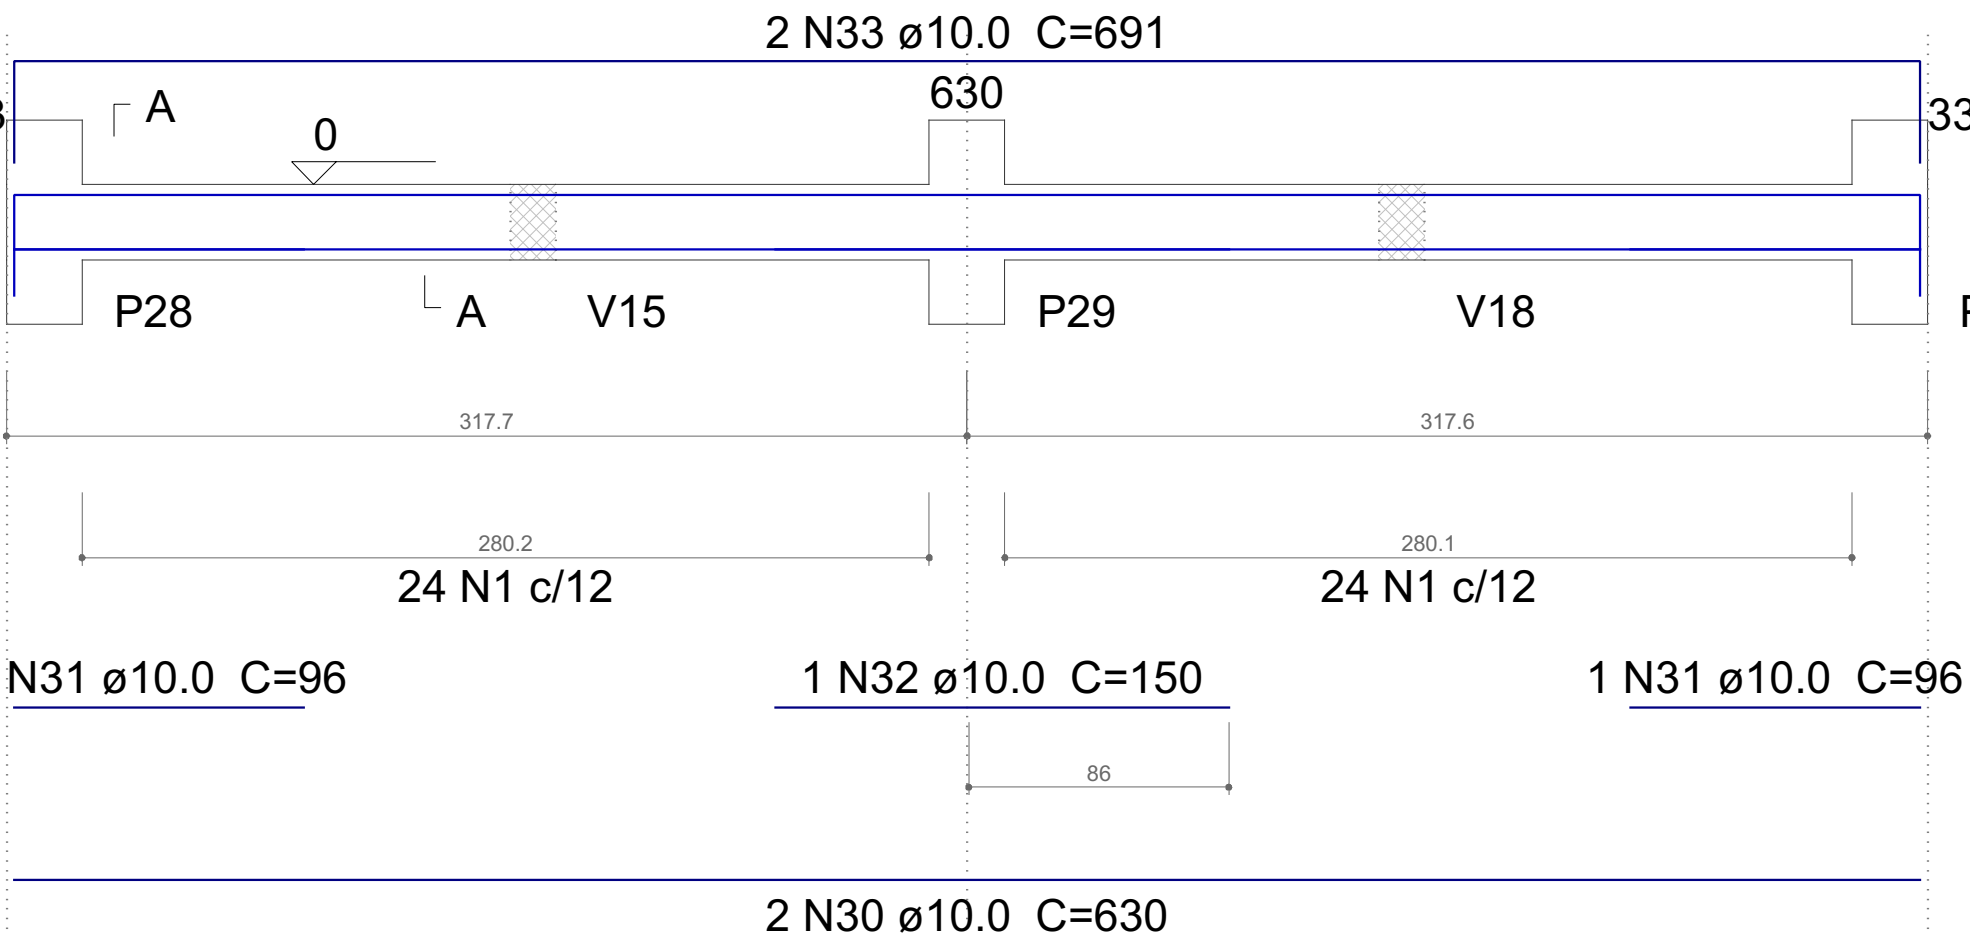


SEÇÃO A-A
ESC 1:25

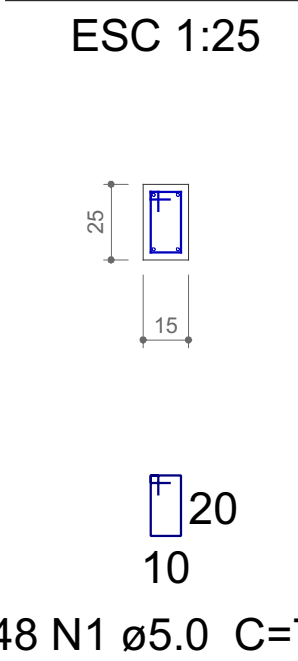


V8
ESC 1:25

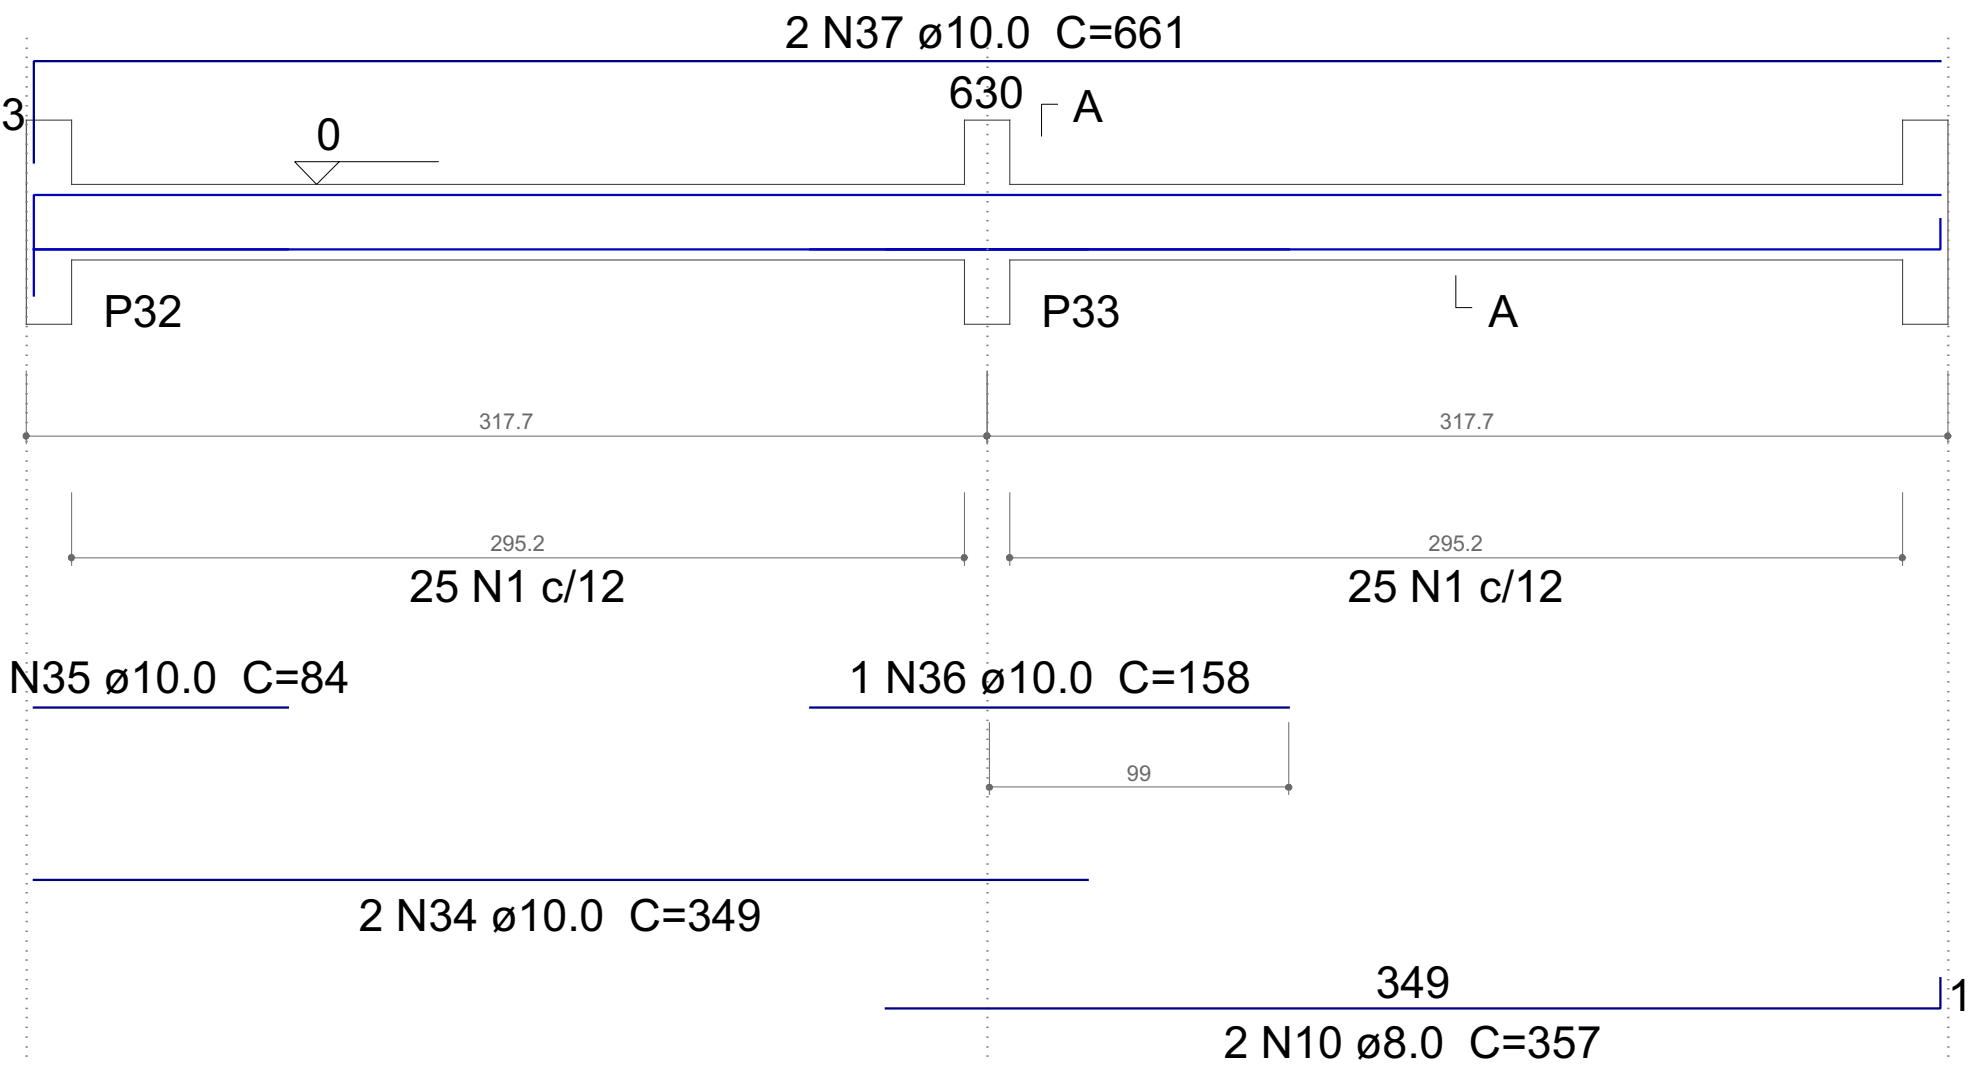


SEÇÃO A-A
ESC 1:25

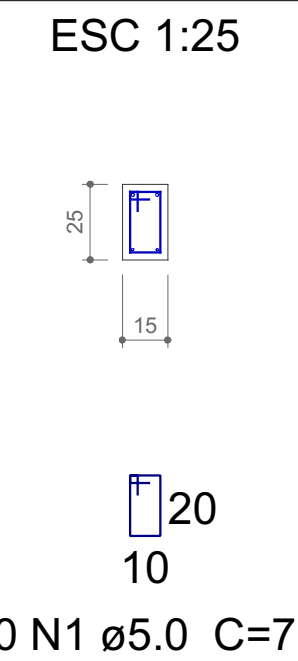


V9
ESC 1:25

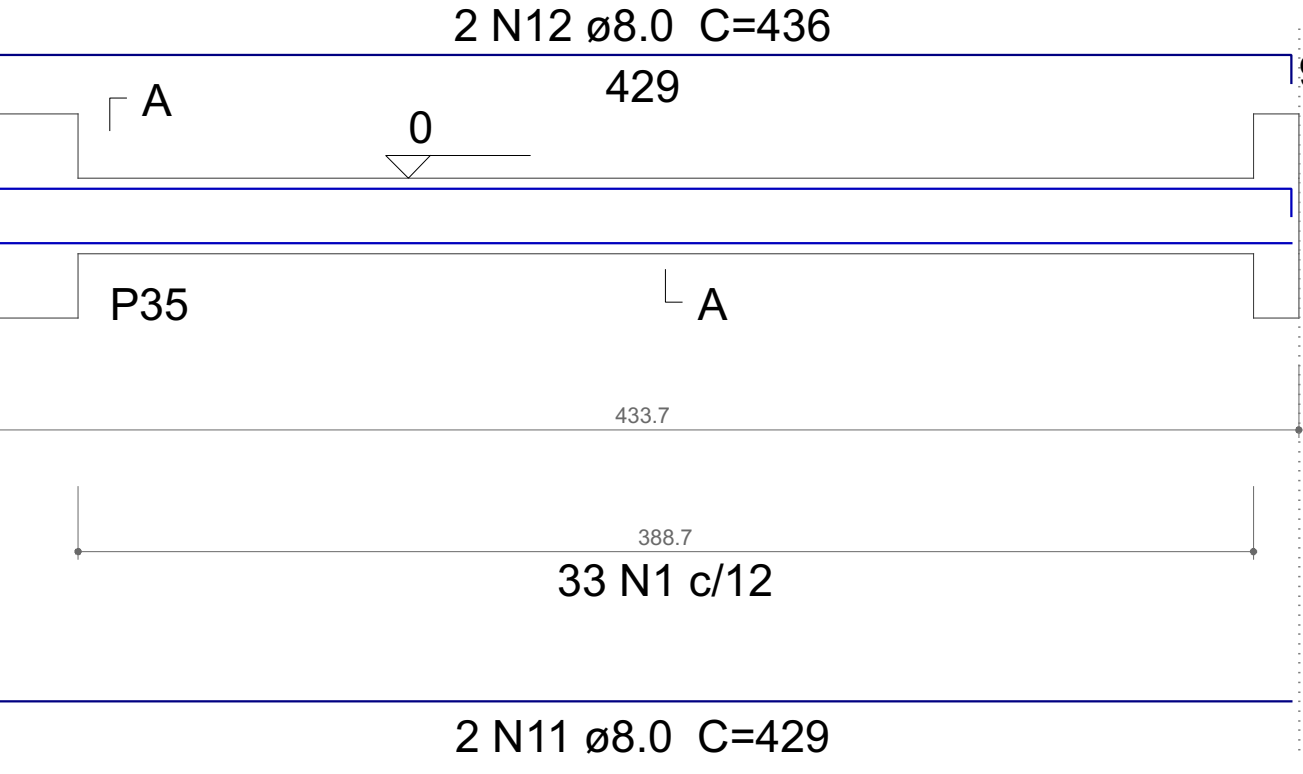


SEÇÃO A-A
ESC 1:25

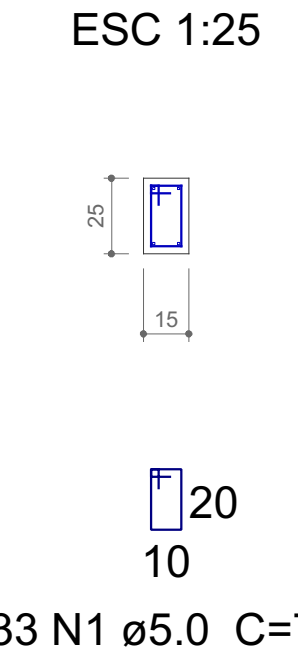


V10
ESC 1:25

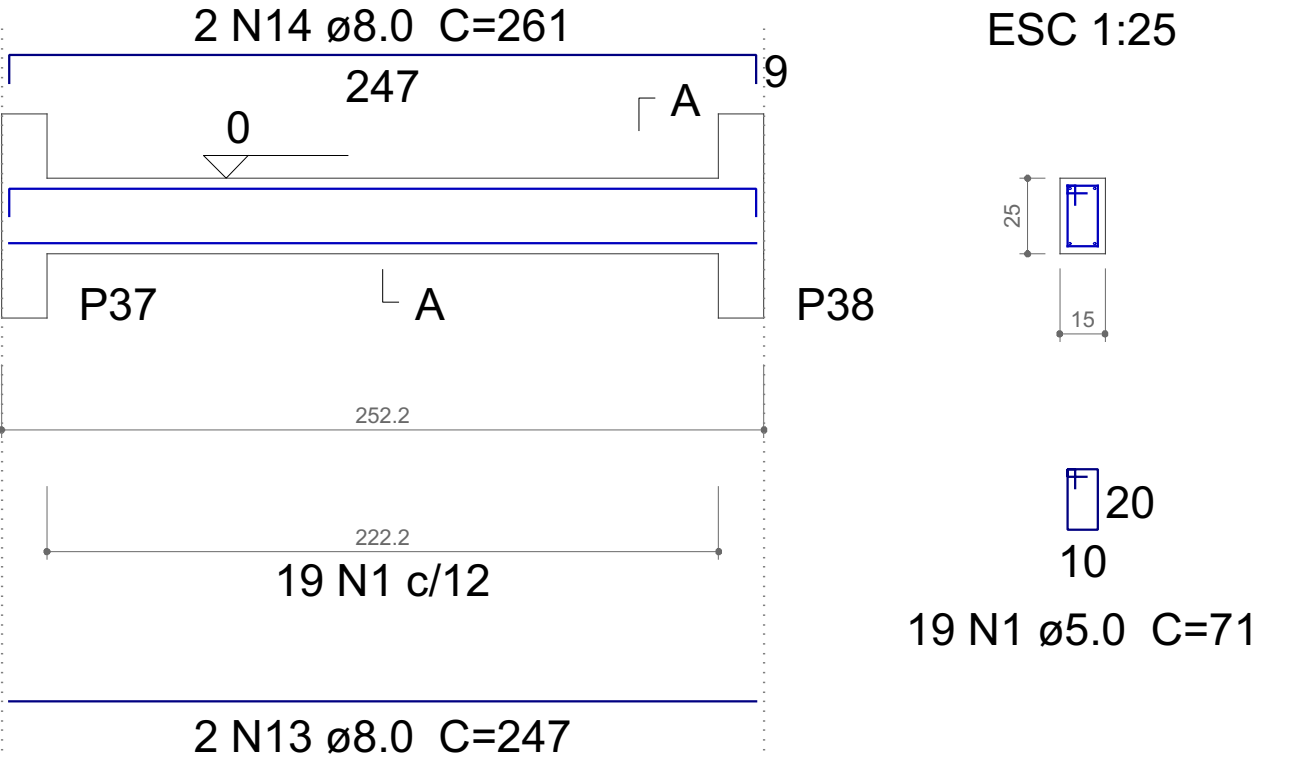


V11
ESC 1:25

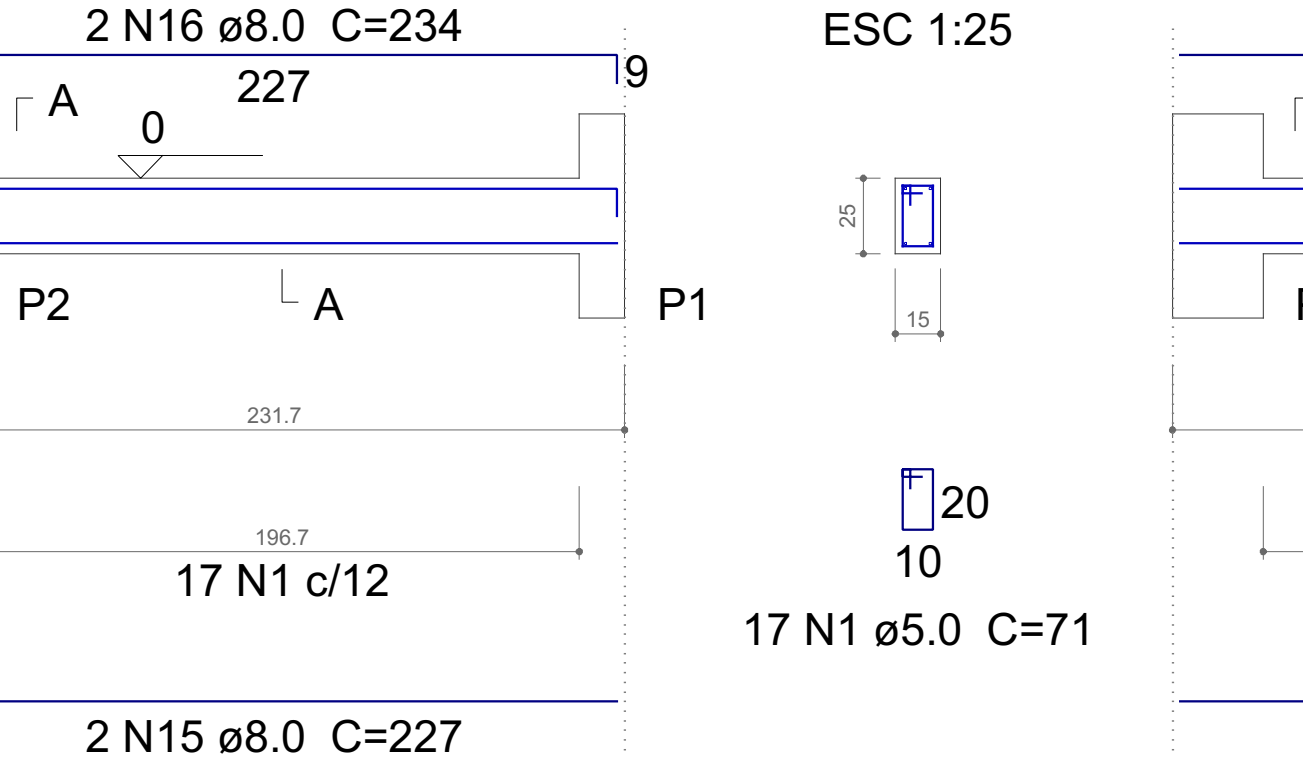


V12
ESC 1:25

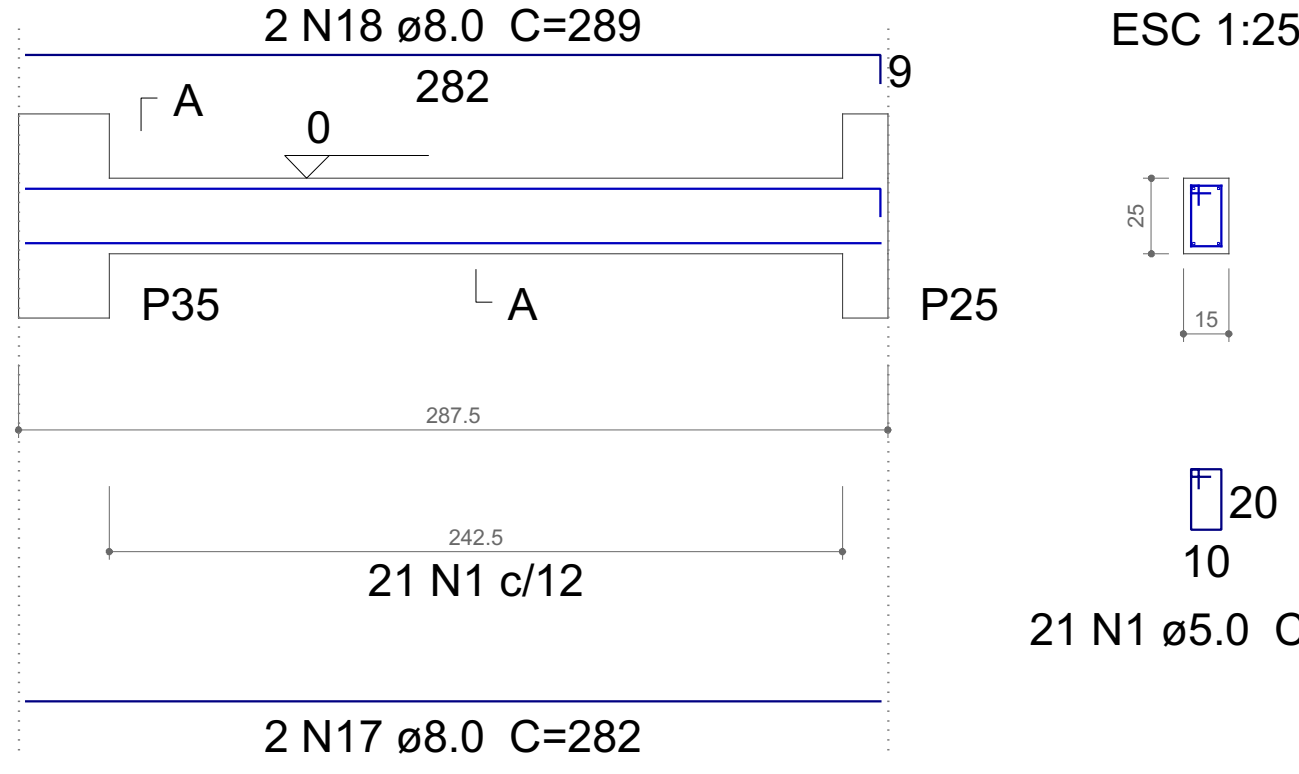


V13
ESC 1:25

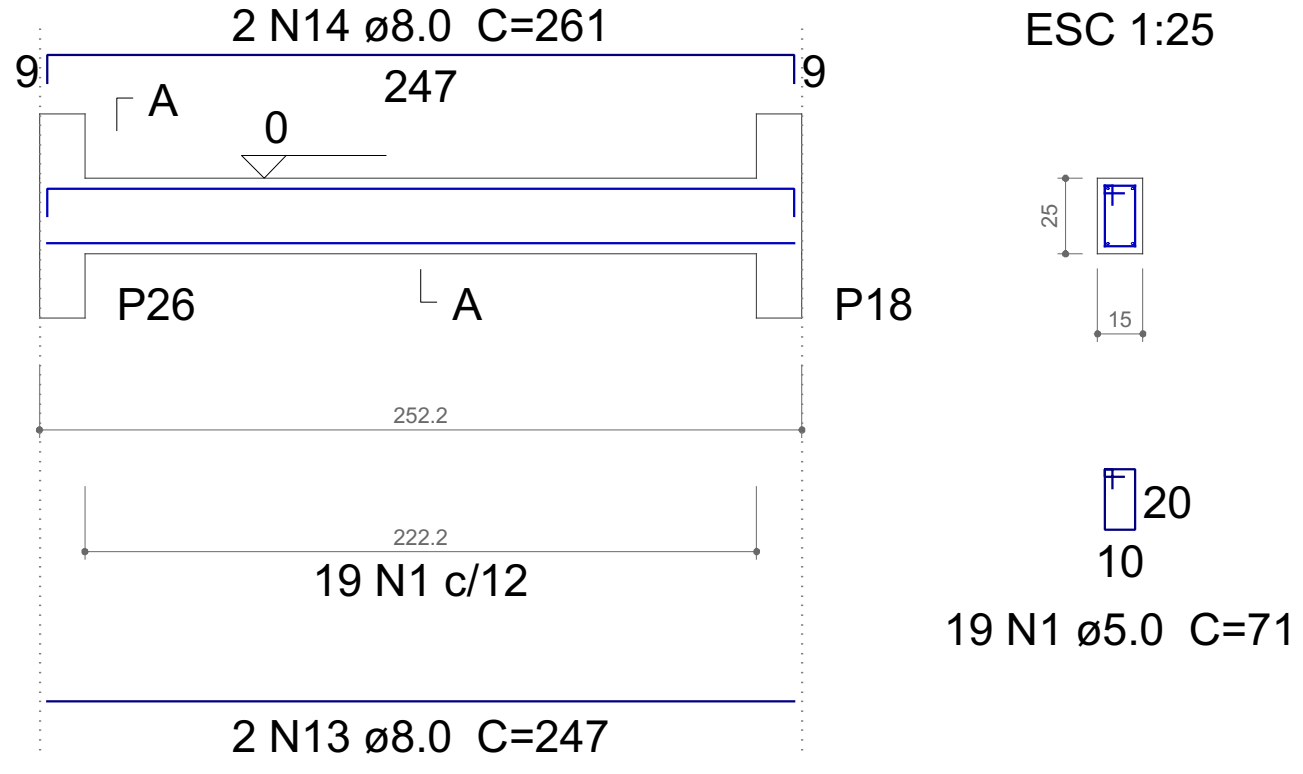


V14
ESC 1:25

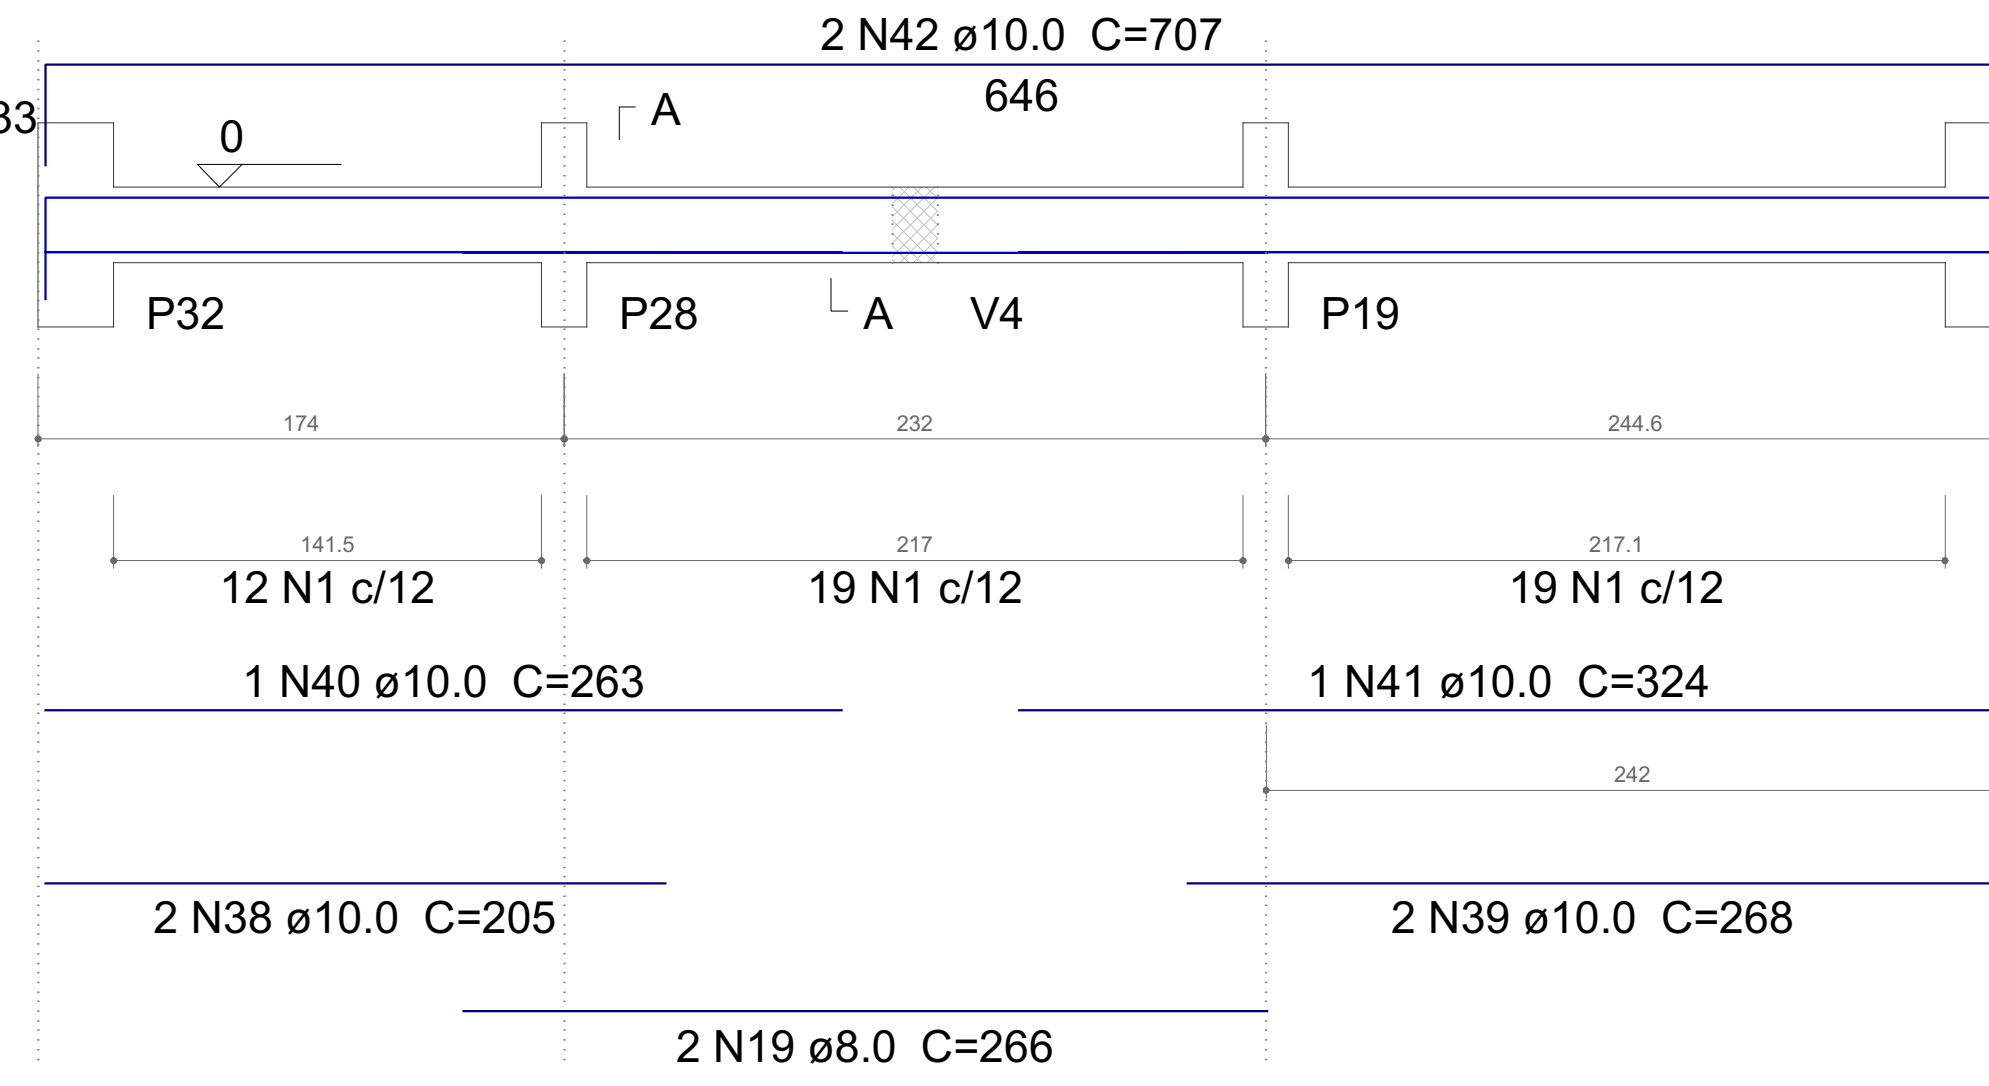


SEÇÃO A-A
ESC 1:25

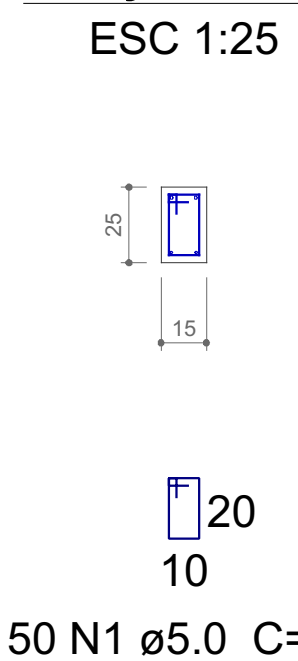


V15
ESC 1:25

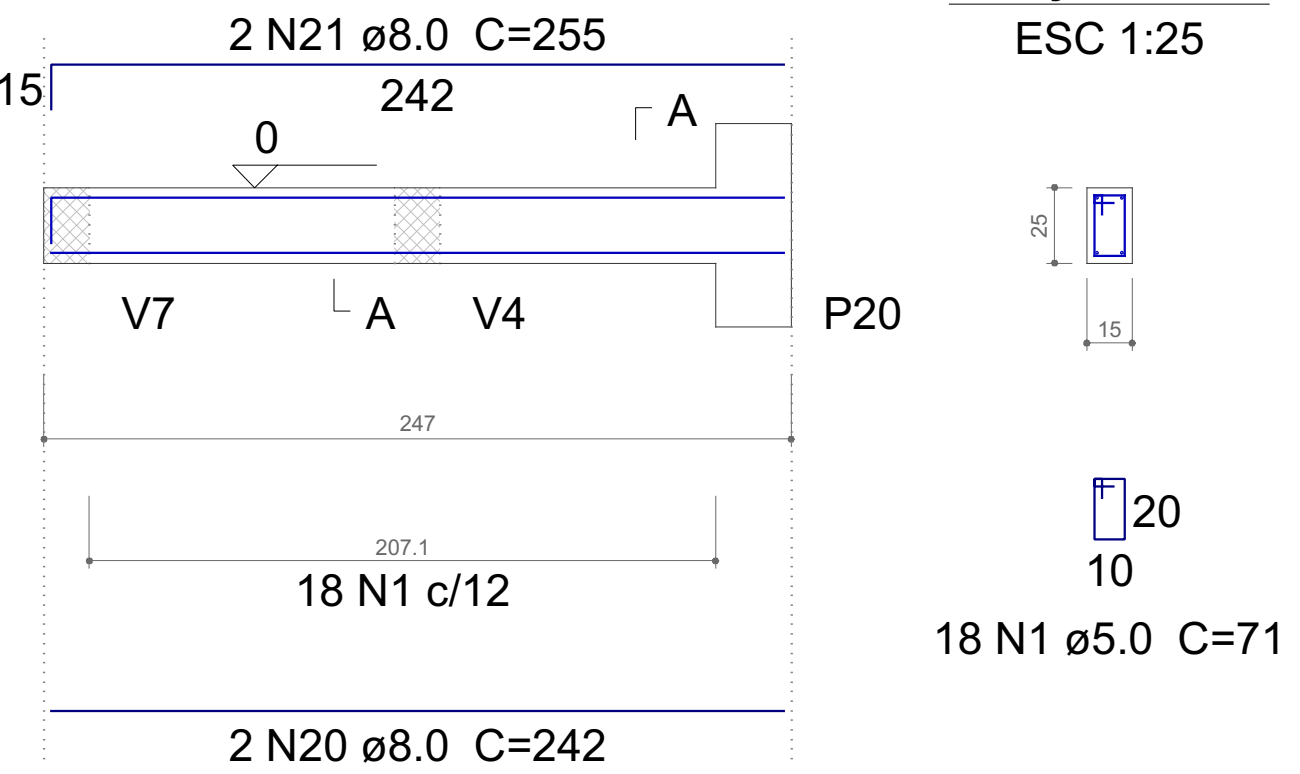


V16
ESC 1:25

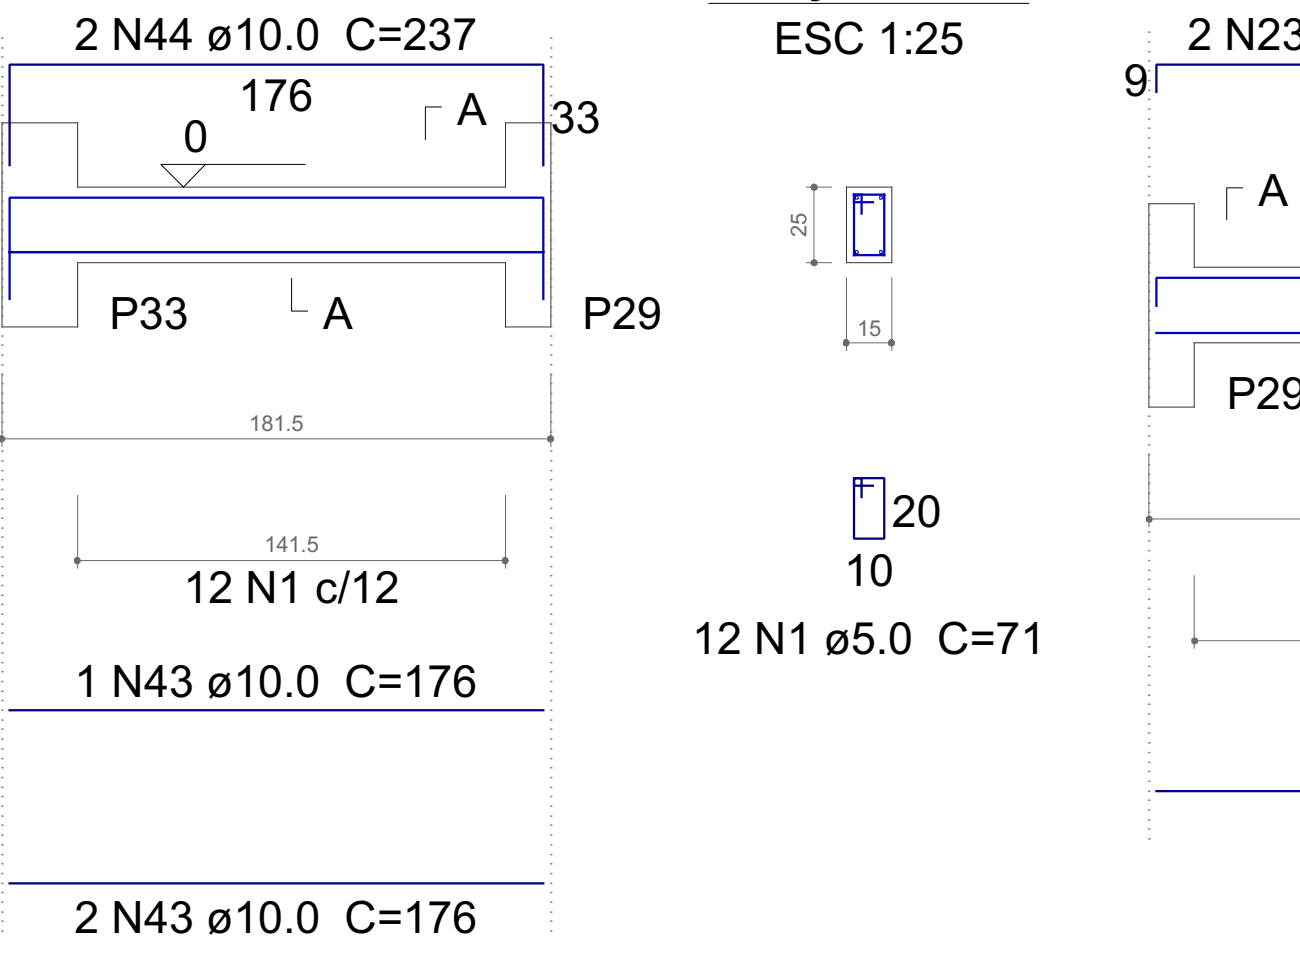


V17
ESC 1:25

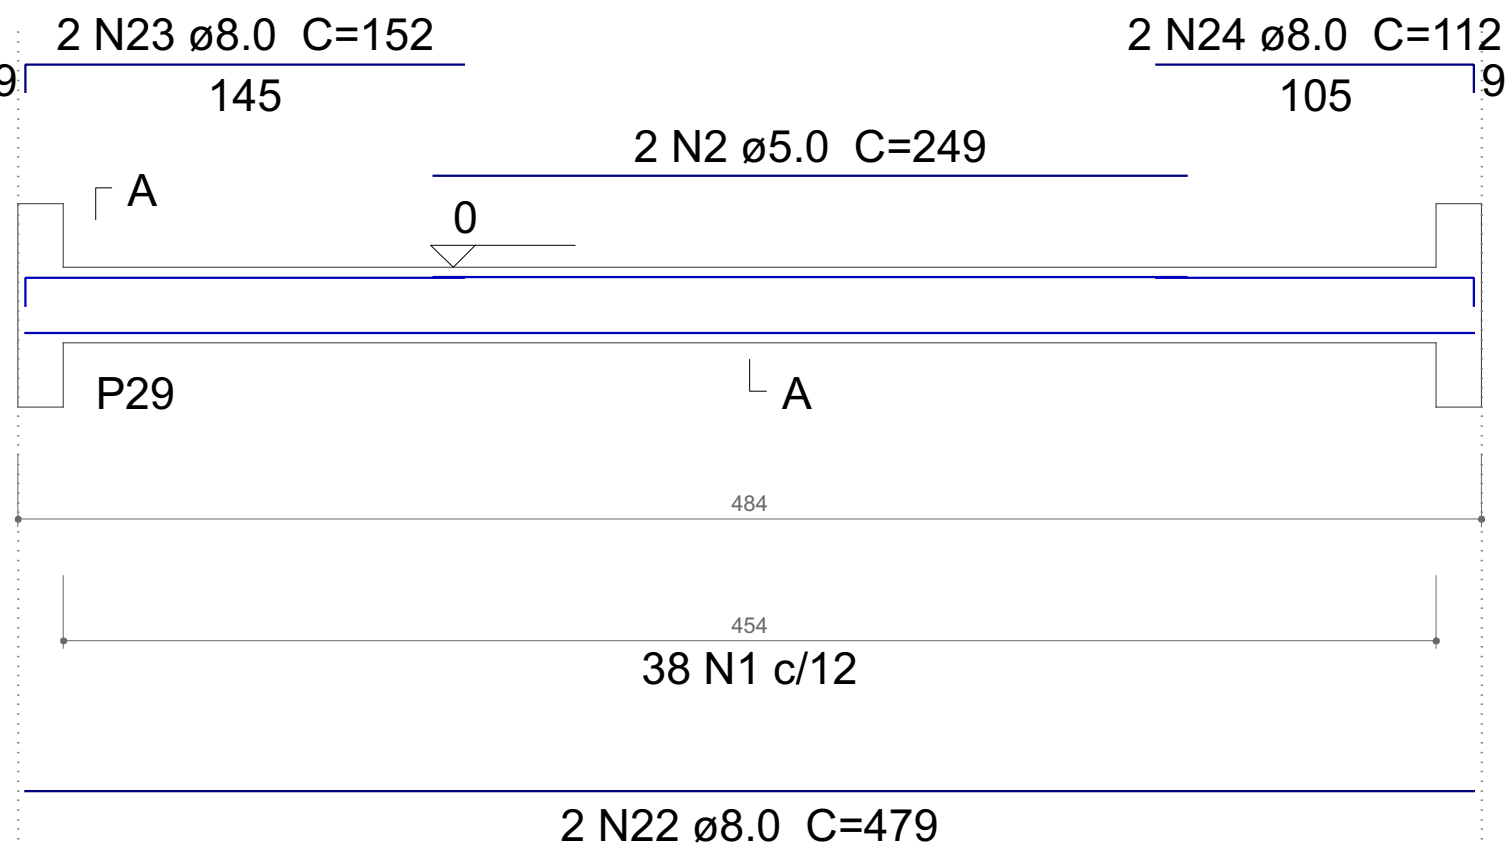


SEÇÃO A-A
ESC 1:25

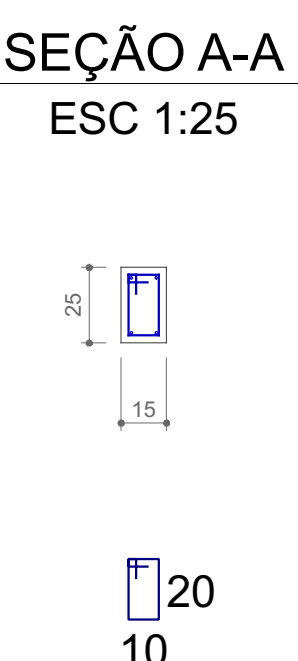


V18
ESC 1:25

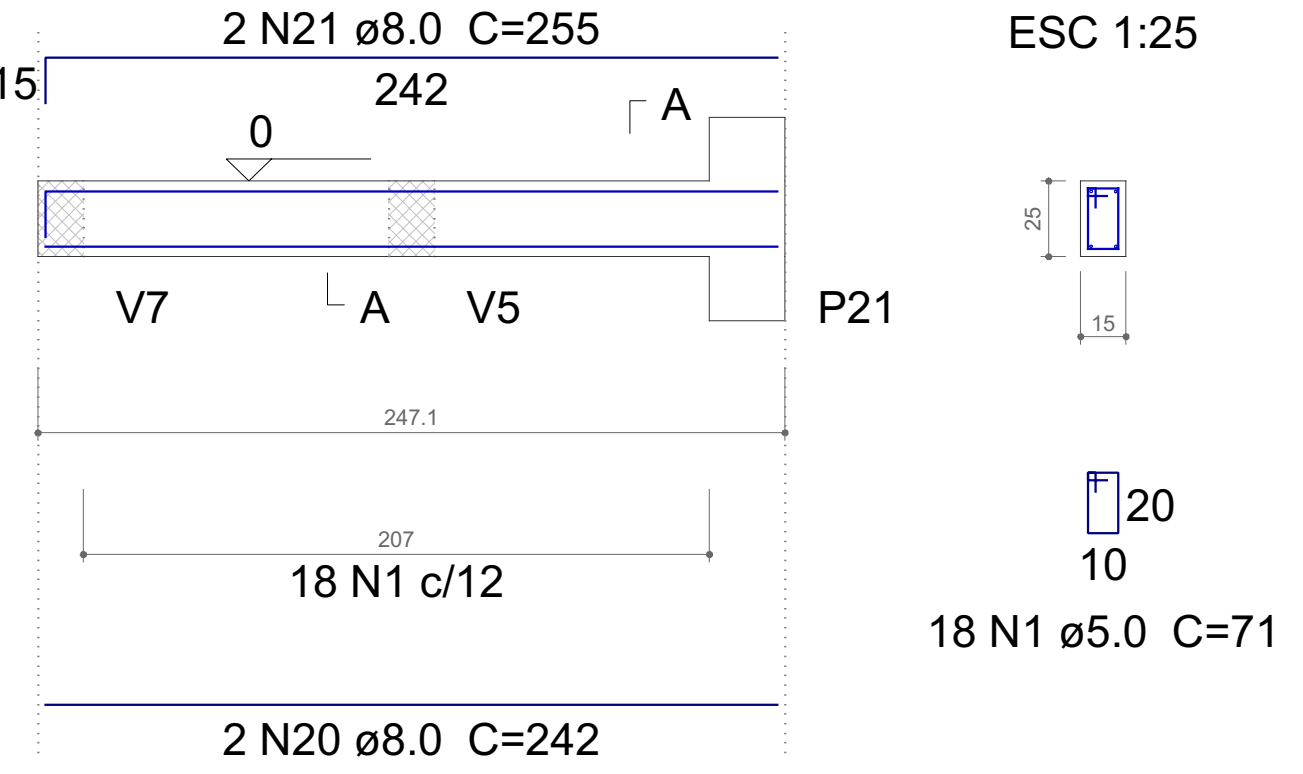


SEÇÃO A-A
ESC 1:25

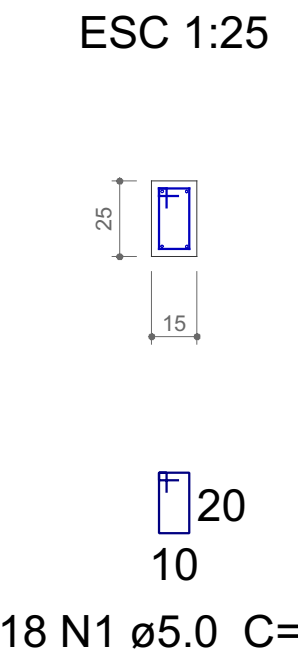


V20
ESC 1:25

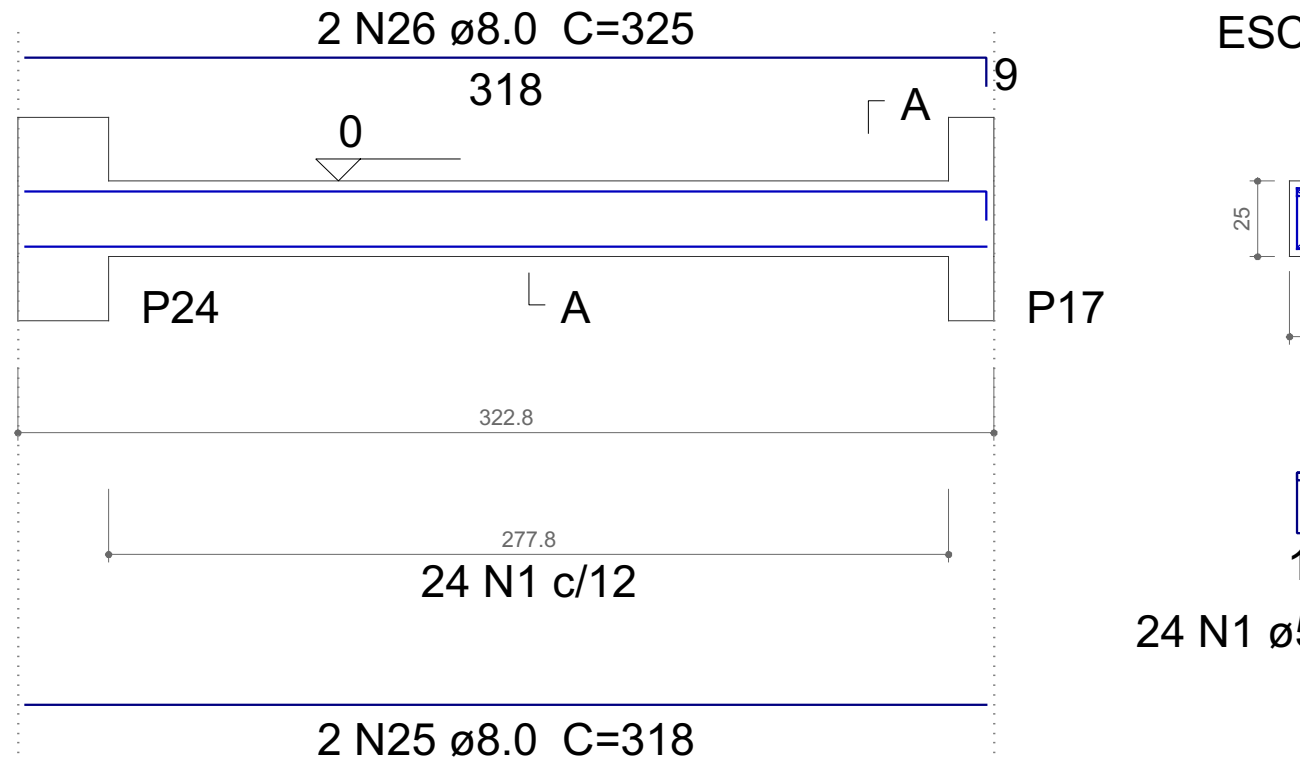

SEÇÃO A-A
ESC 1:25

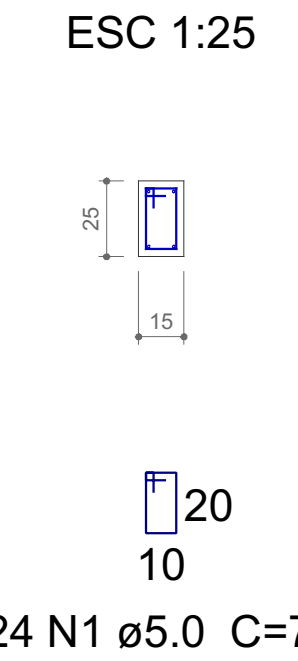

V19
ESC 1:25

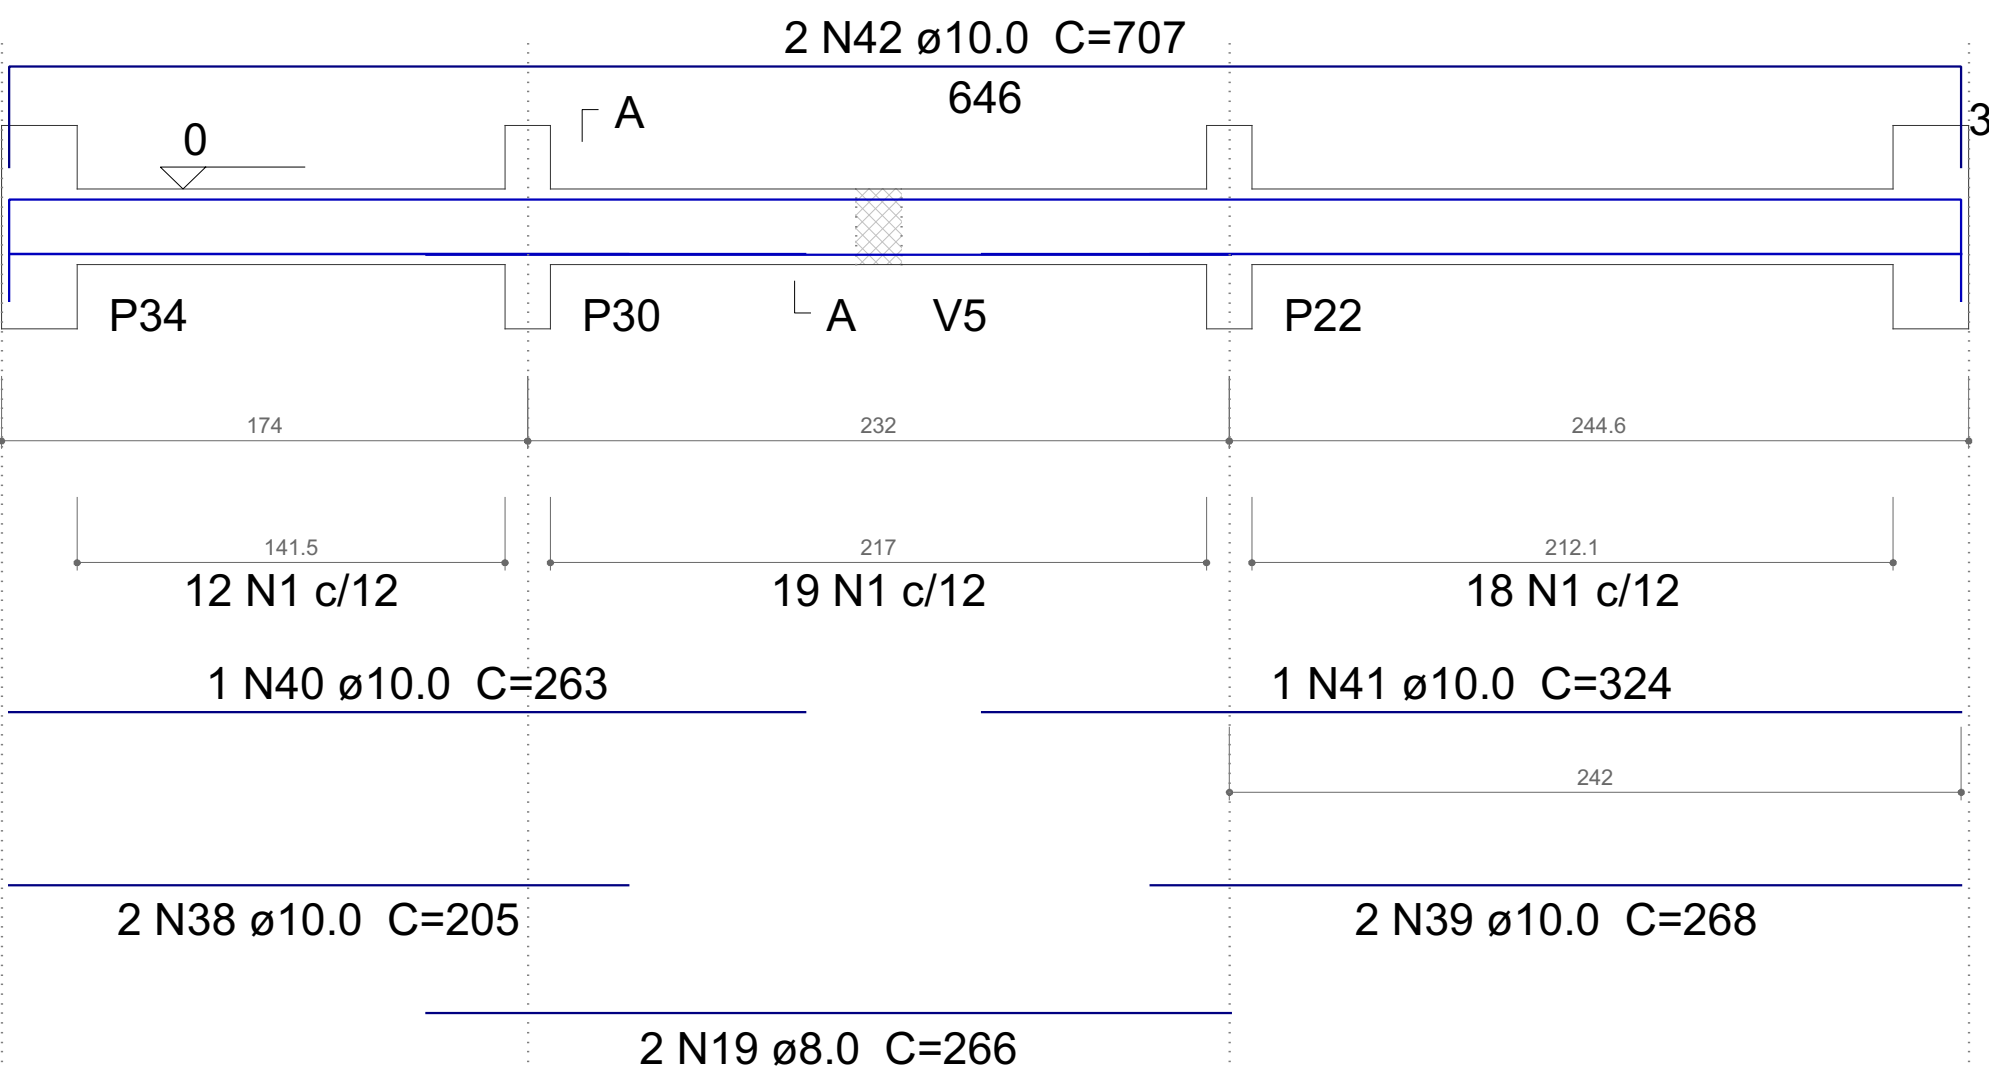

SEÇÃO A-A
ESC 1:25

