

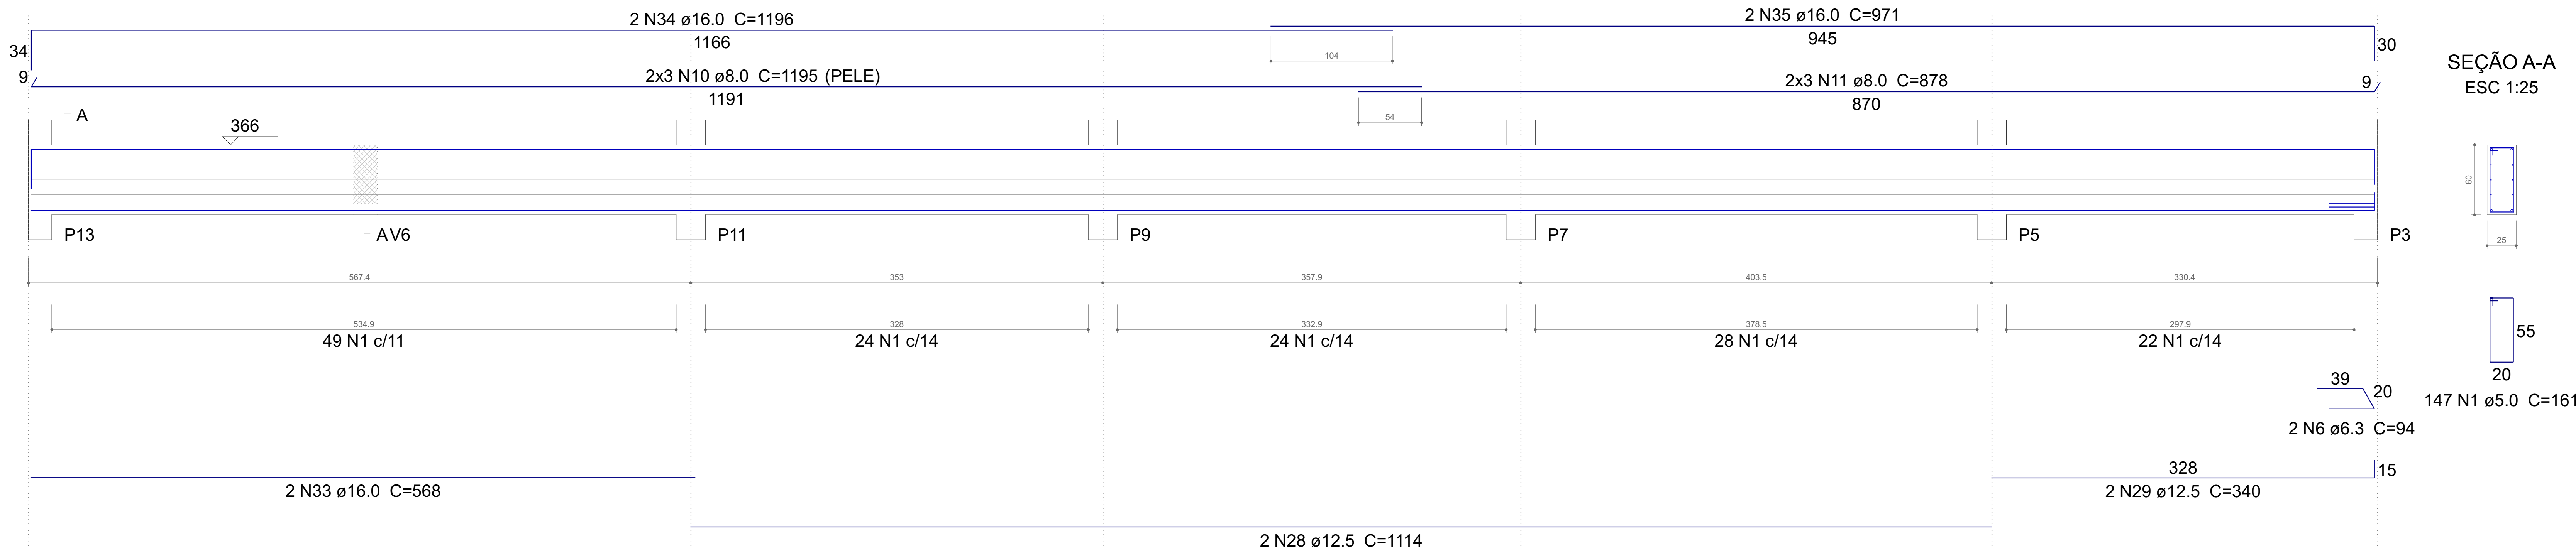



V20
ESC 1:25

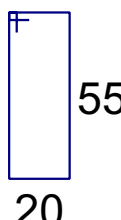


SEÇÃO A-A
ESC 1:25

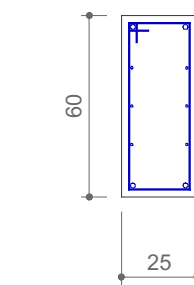


V21
ESC 1:25

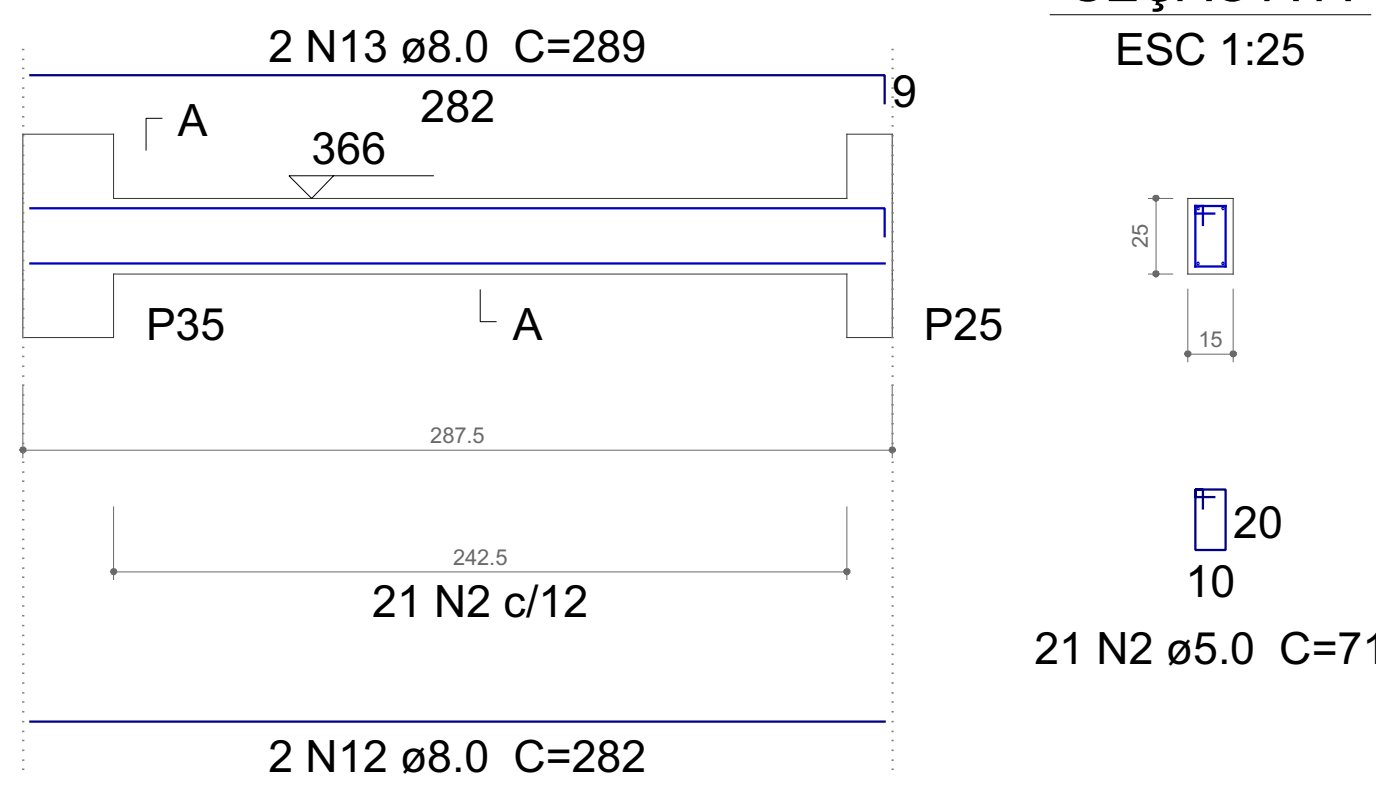


SEÇÃO A-A
ESC 1:25

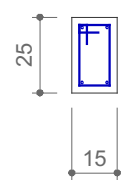


V23
ESC 1:25

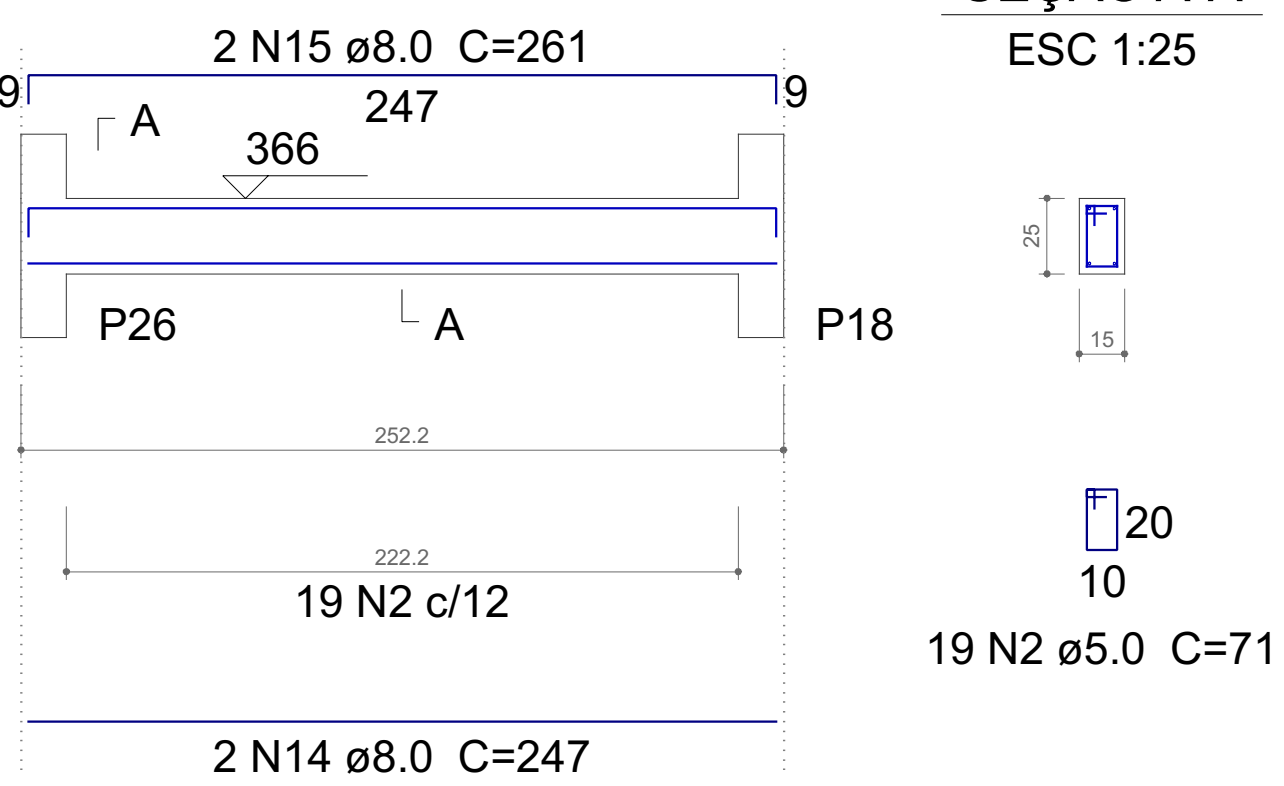


SEÇÃO A-A
ESC 1:25

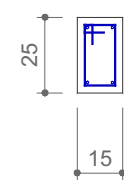


V24
ESC 1:25

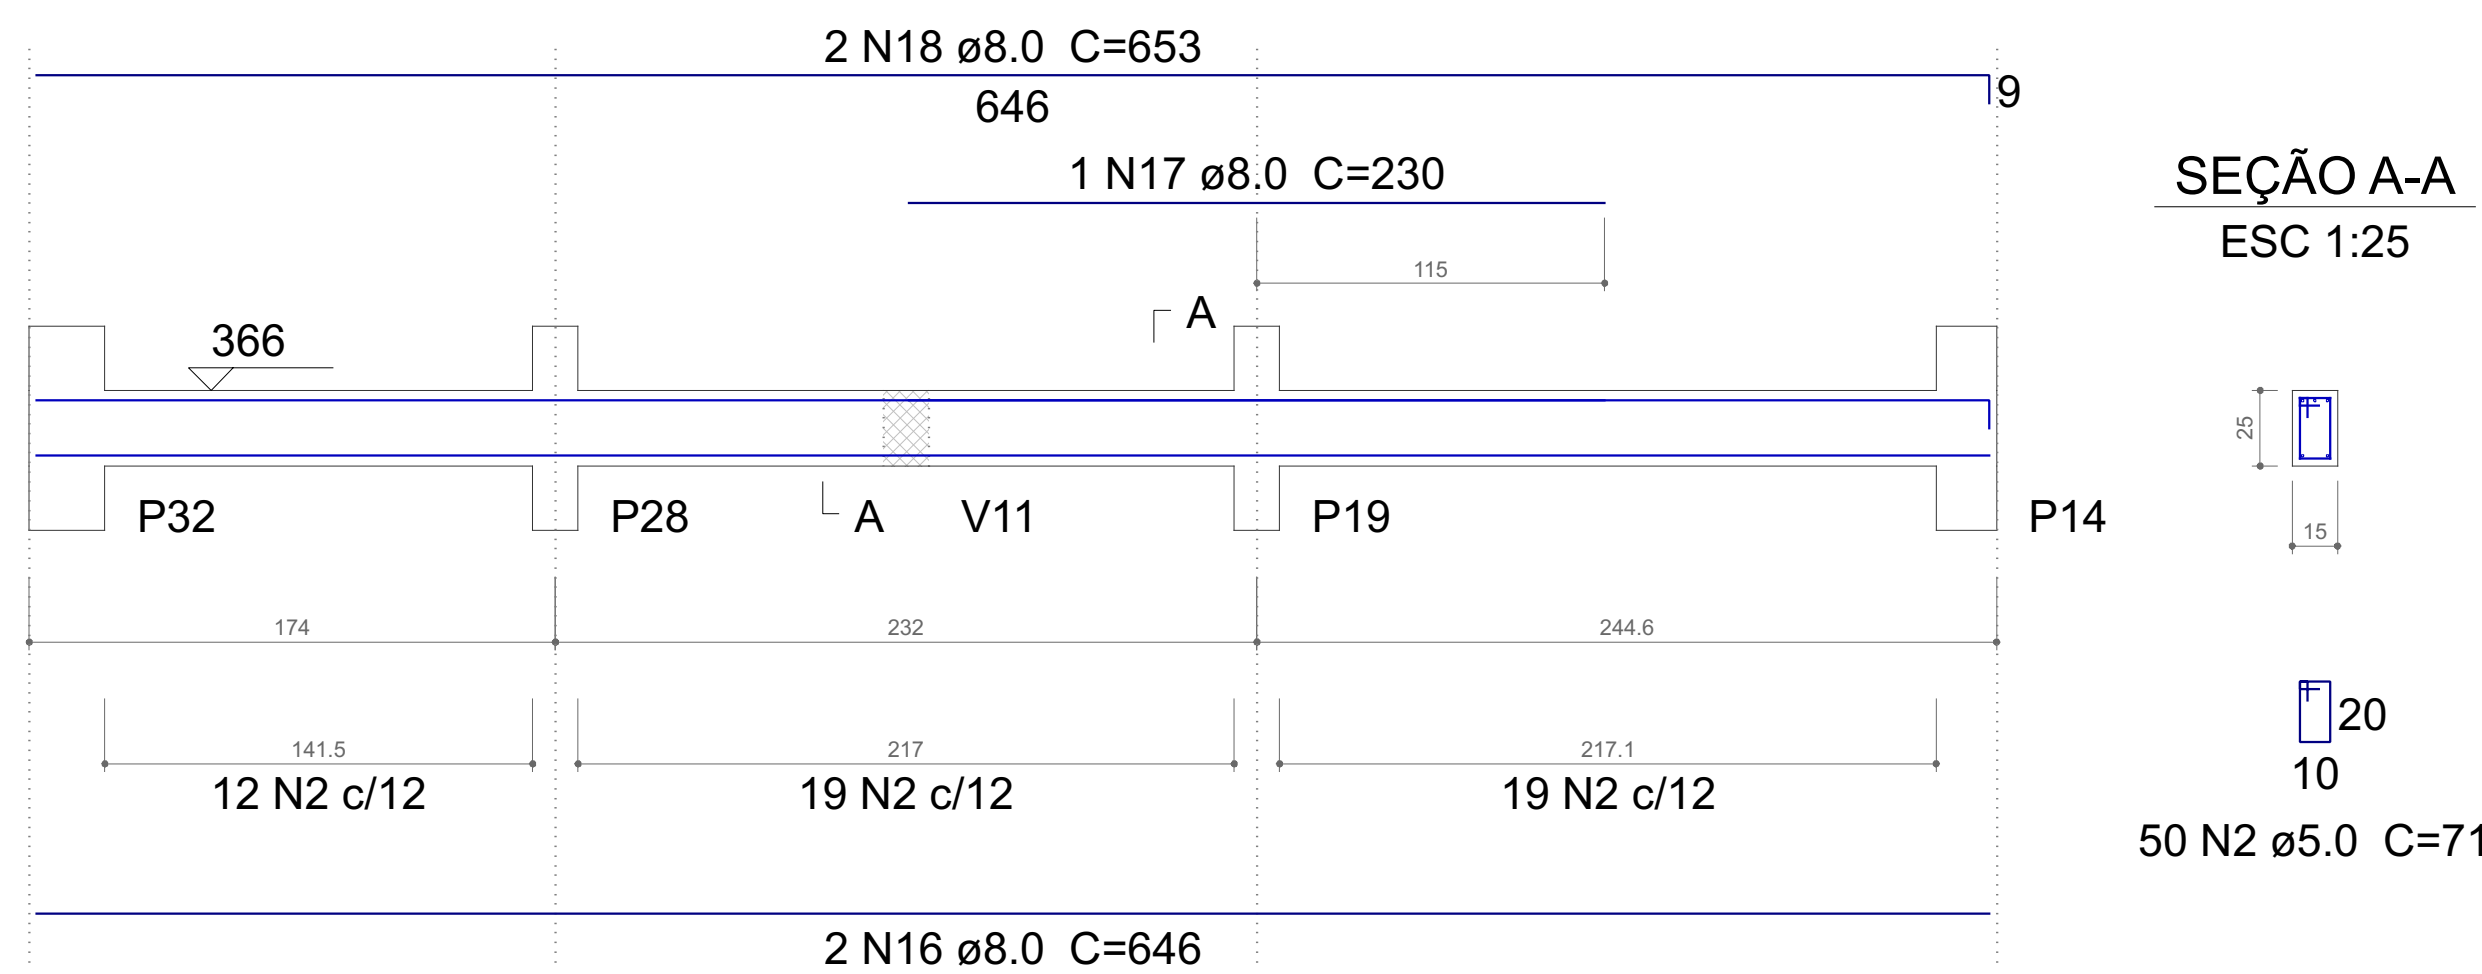



SEÇÃO A-A
ESC 1:25

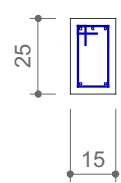


V25
ESC 1:25

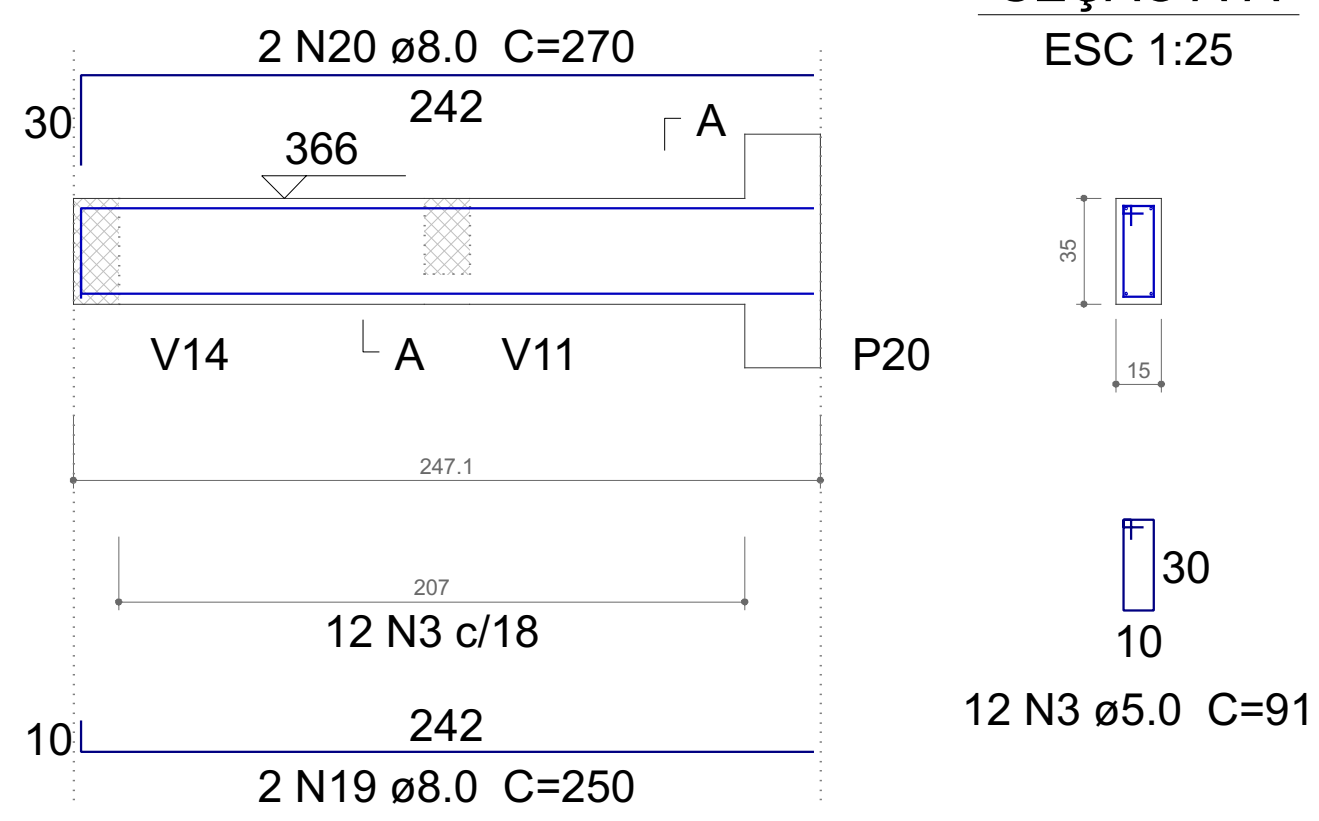


SEÇÃO A-A
ESC 1:25

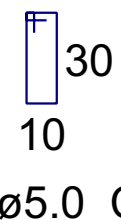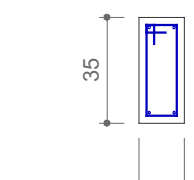


V26
ESC 1:25

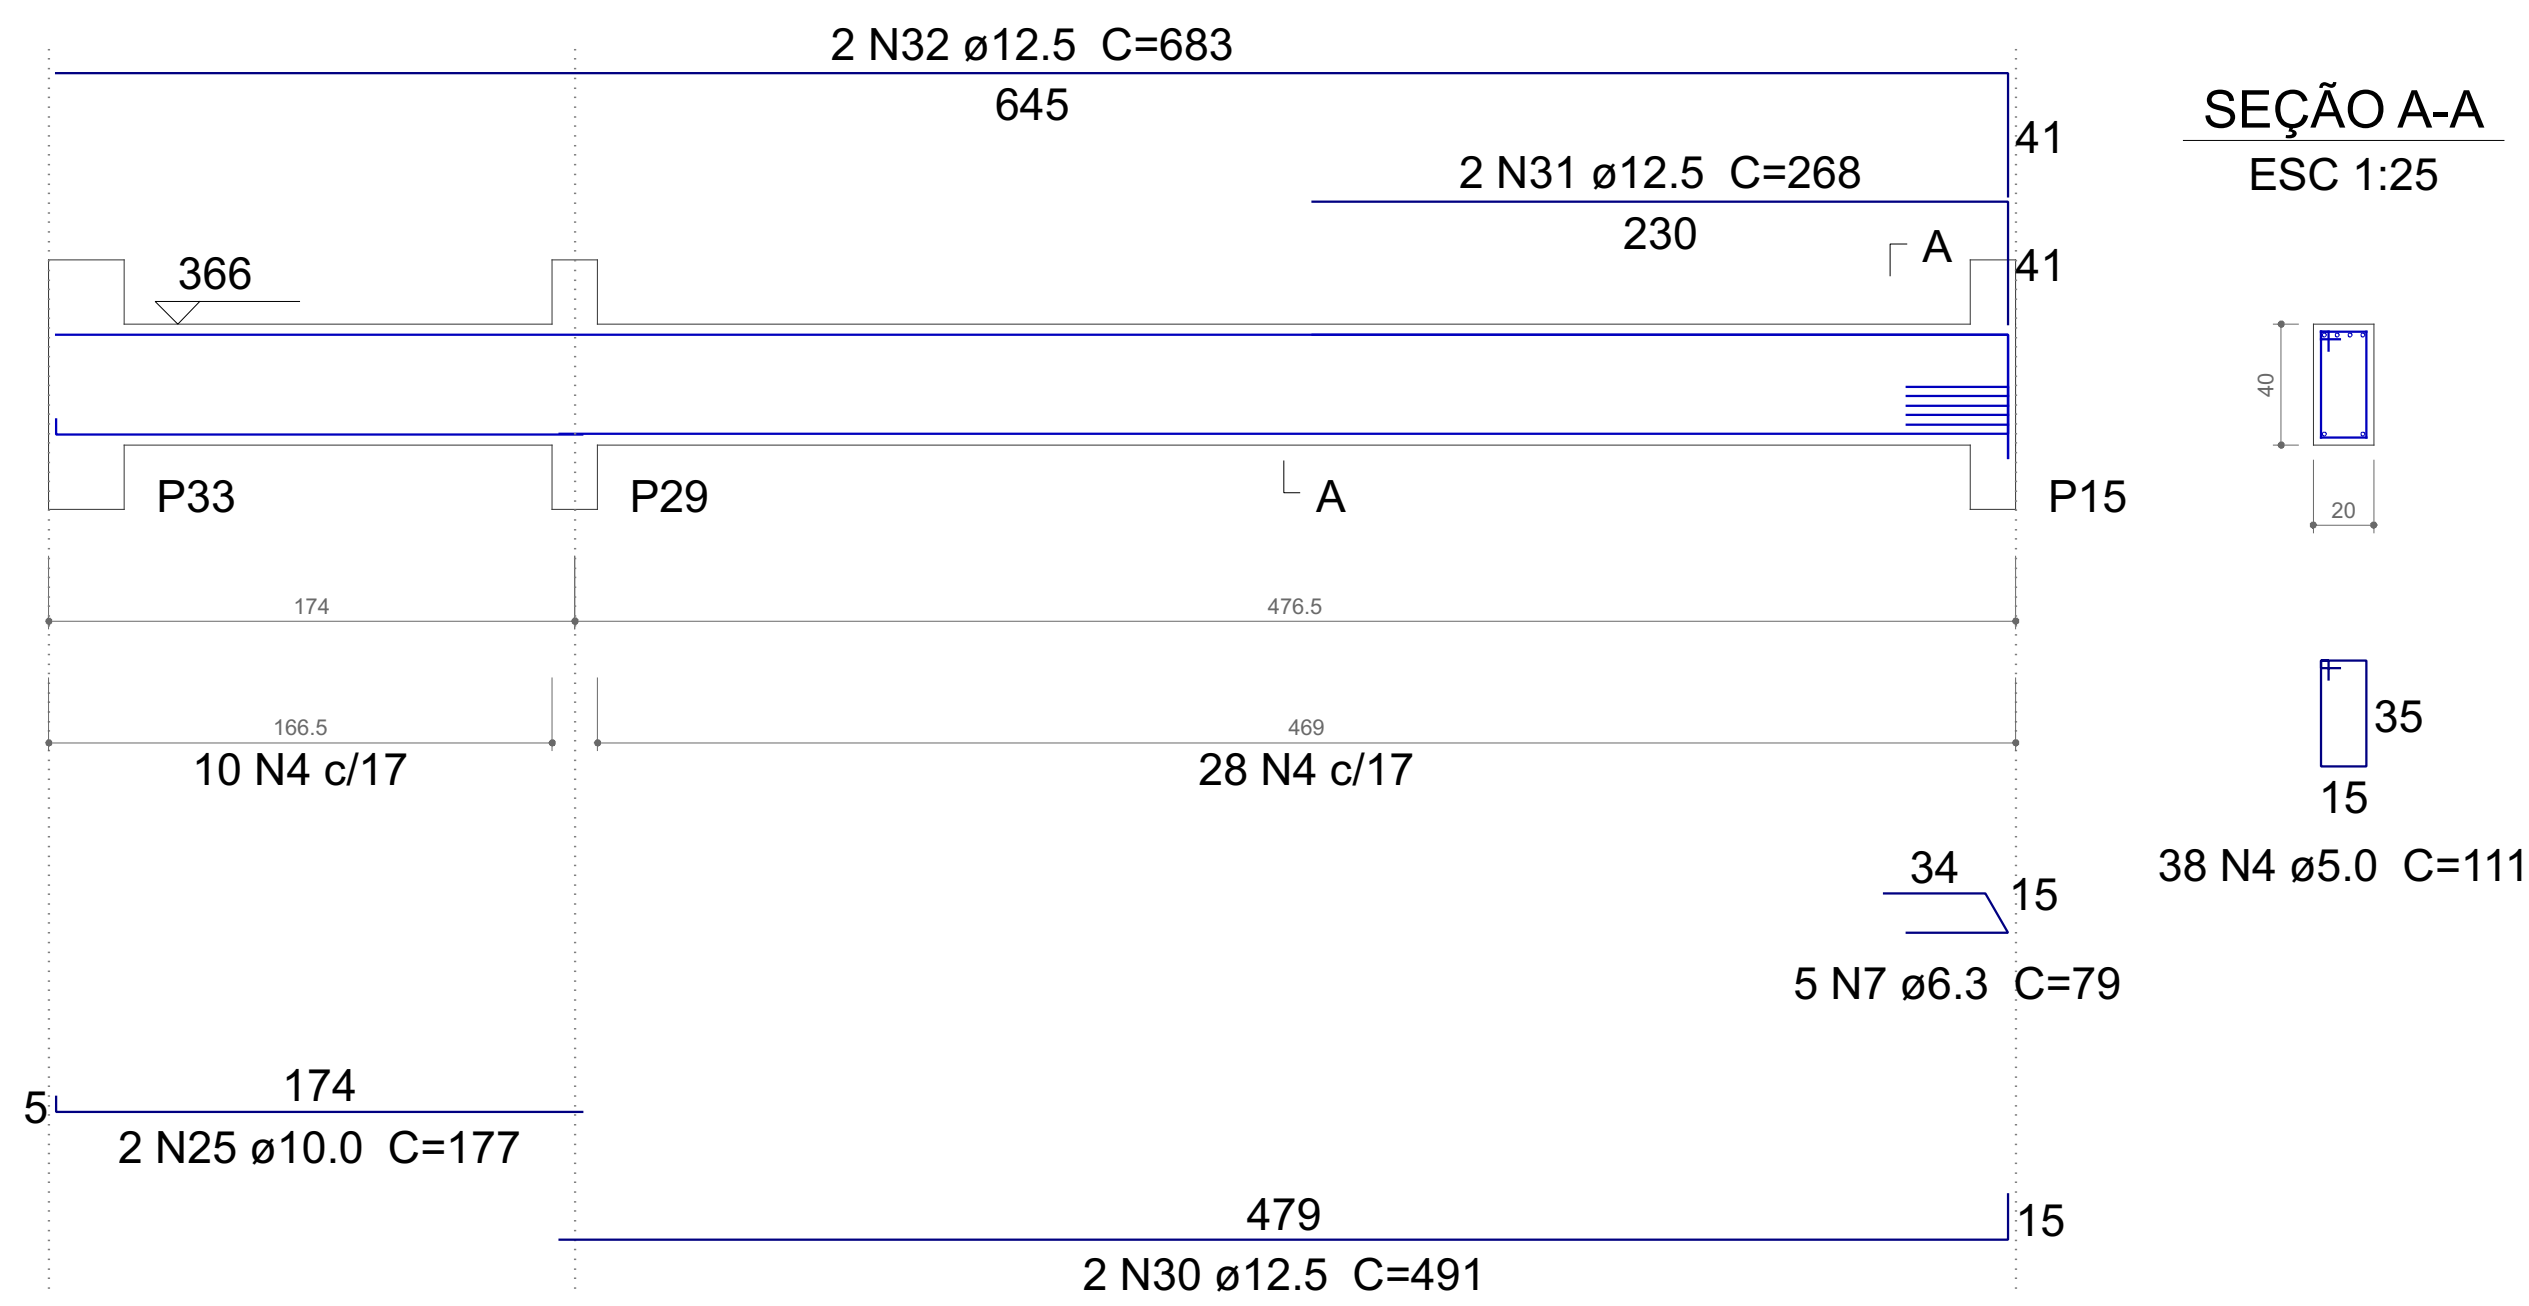



SEÇÃO A-A
ESC 1:25

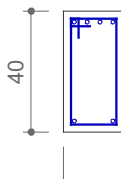


V28
ESC 1:25

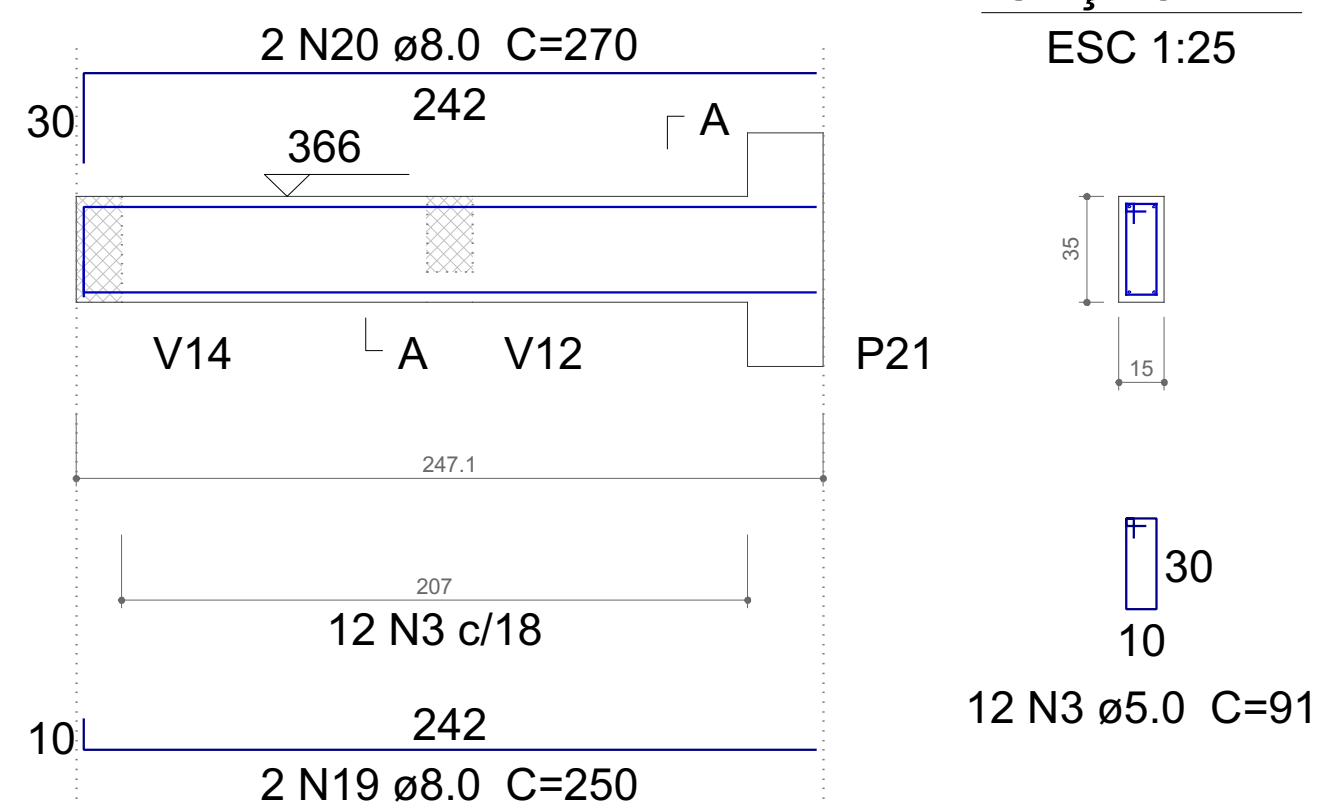



SEÇÃO A-A
ESC 1:25

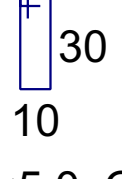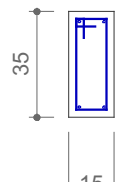


V29
ESC 1:25

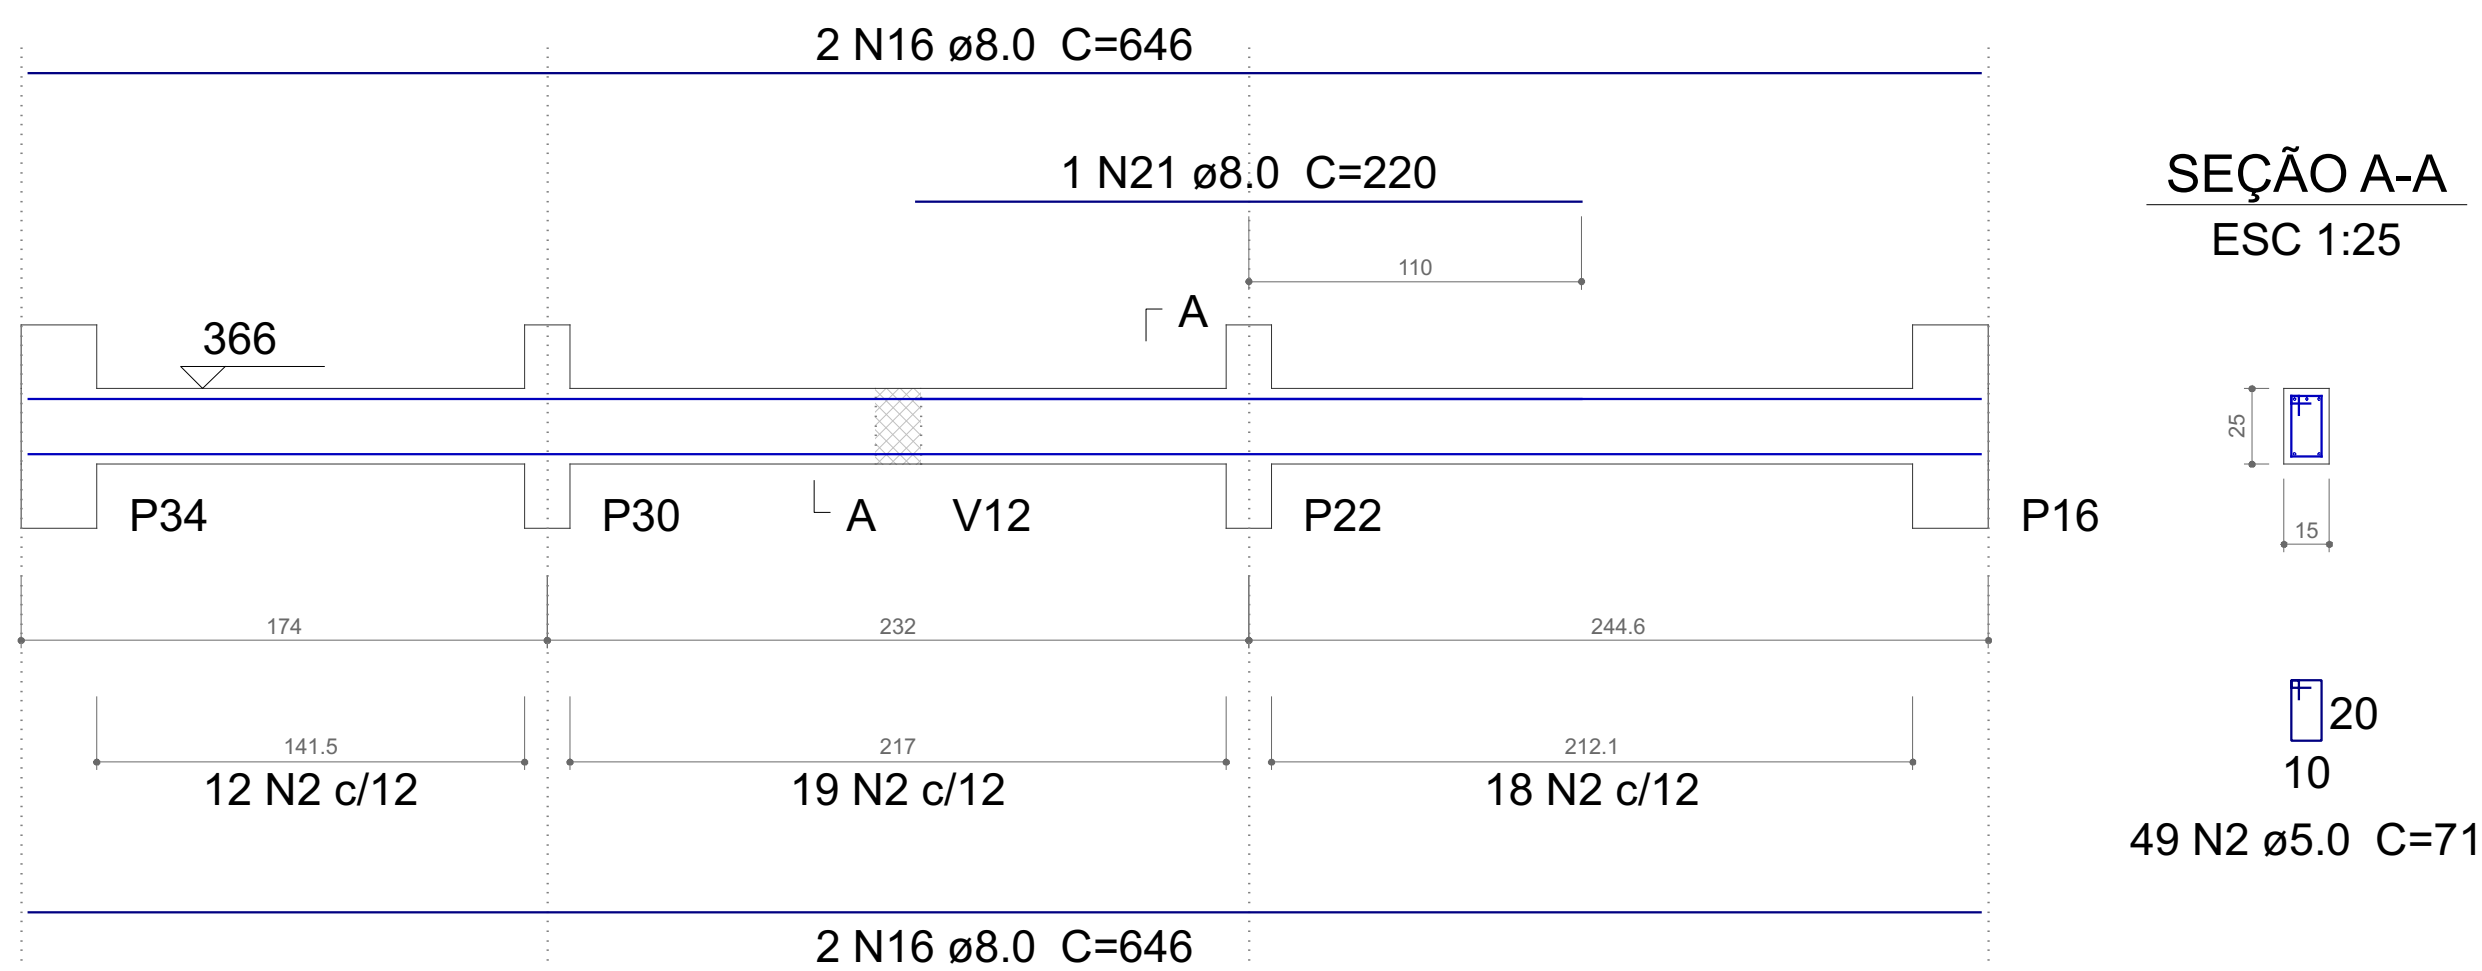



SEÇÃO A-A
ESC 1:25

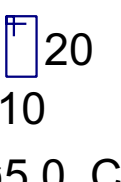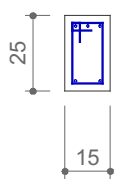


V30
ESC 1:25

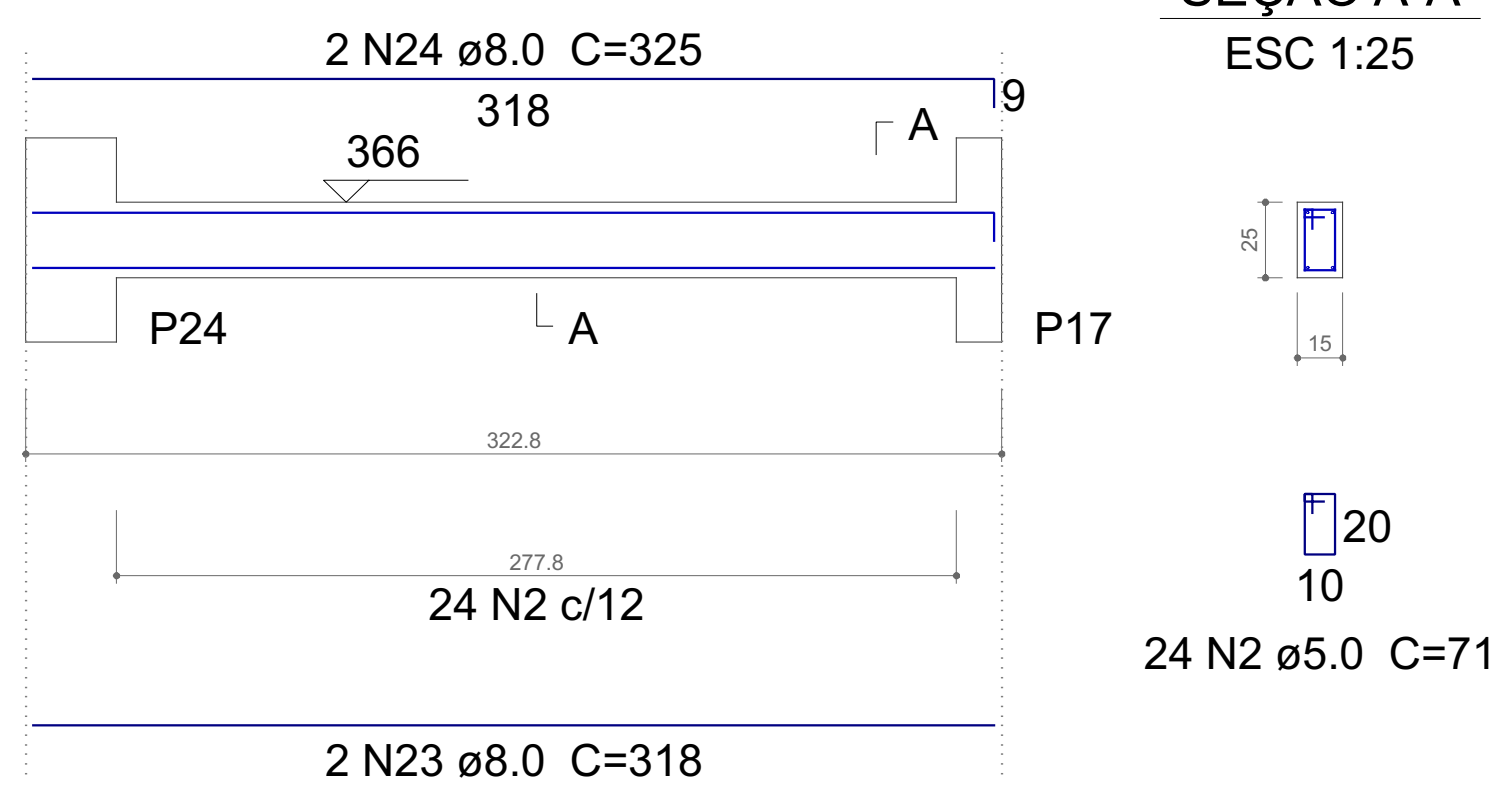



SEÇÃO A-A
ESC 1:25

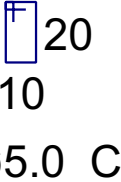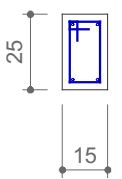

V27
ESC 1:25

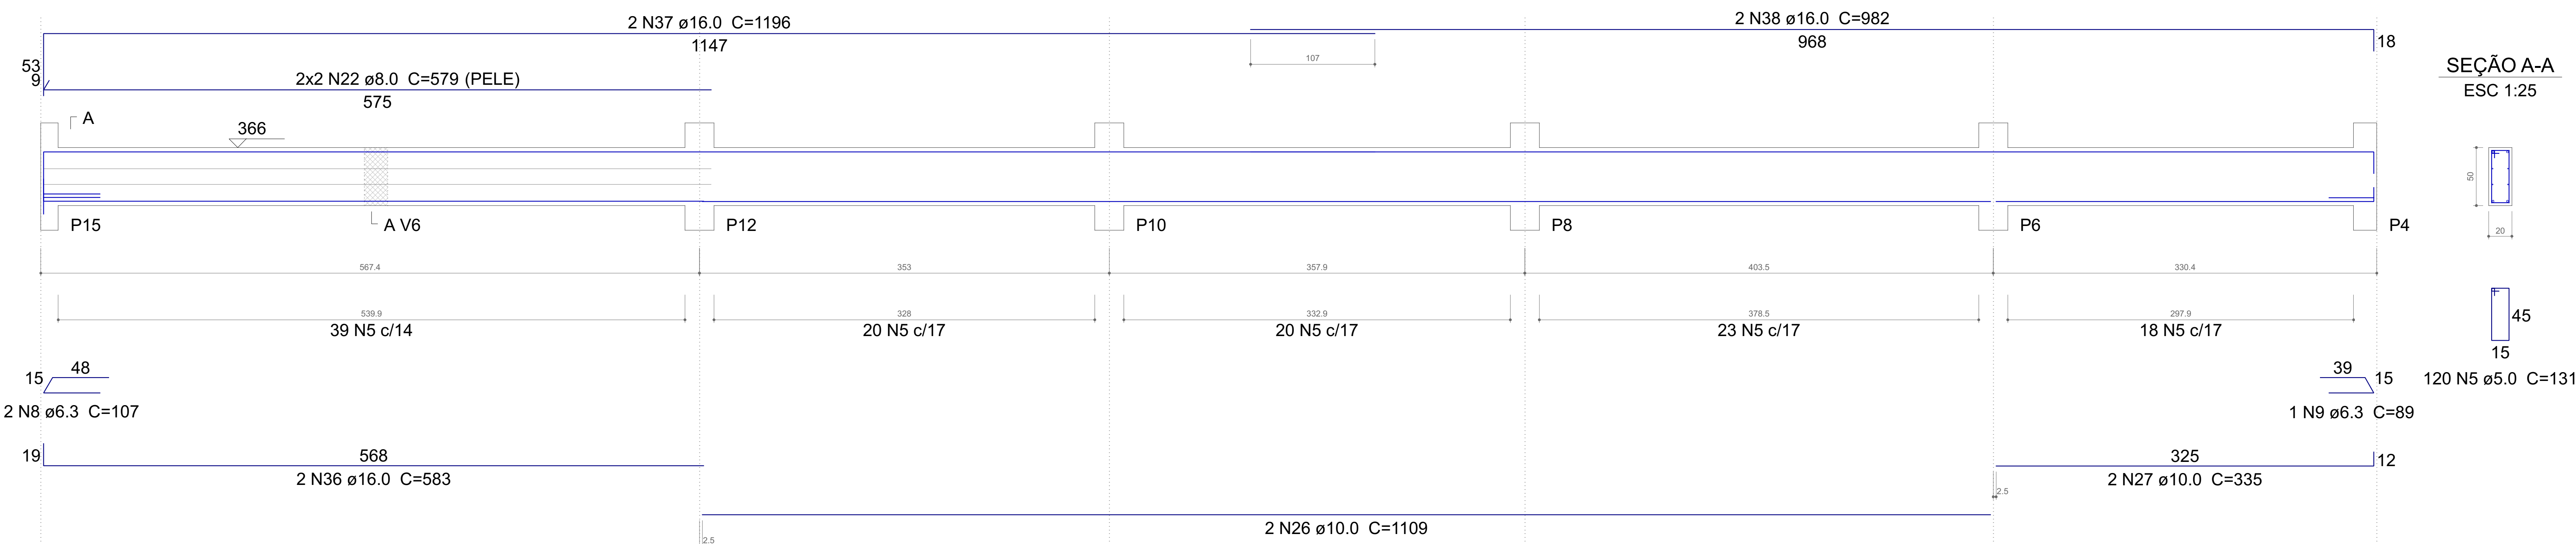

SEÇÃO A-A
ESC 1:25

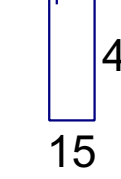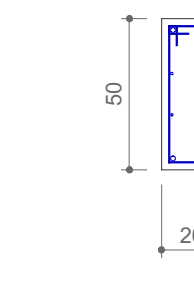

Resumo do aço

| AÇO | DIAM (mm) | C.TOTAL (m) | PESO (kg) |
|-----------------|-----------|-------------|-----------|
| CA50 | 6.3 | 8.9 | 2.2 |
| | 8.0 | 259.1 | 102.2 |
| | 10.0 | 32.5 | 20 |
| | 12.5 | 58 | 55.8 |
| CA60 | 16.0 | 110 | 173.5 |
| CA60 | 5.0 | 573.7 | 88.4 |
| PESO TOTAL (kg) | | | |
| CA50 | 353.7 | | |
| CA60 | 88.4 | | |

Volume de concreto (C-30) = 6.13 m³
Área de forma = 63.29 m²

PROJETO ESTRUTURAL

| | | | |
|-------------------------|---------------------|--|------------------|
| LARANJEIRAS DO SUL - PR | OBRA | Capela Mortuária | |
| | RESPONSÁVEL TÉCNICO | Rua Projeira do Amari, 1771 - Laranjeiras do Sul | |
| | PROJETA | Luigi Luiz Maletti | CREA: 9.990/D |
| | PROJETO | Vigas | UNIDADE: Capela |
| | PROPRIETÁRIO | Prefeitura Municipal de Laranjeiras do Sul | CONJUNTO: 2 |
| | DESENHO | Leoni Luiz Moletti | DATA: 19/04/2023 |